



REVISIONS	BY

TACALONG RESORT

DESIGNED BY D.W. JOHNSON	CHECKED
DATE OCT 2001	SCALE
JOB NO.	SHEET
	2
	8

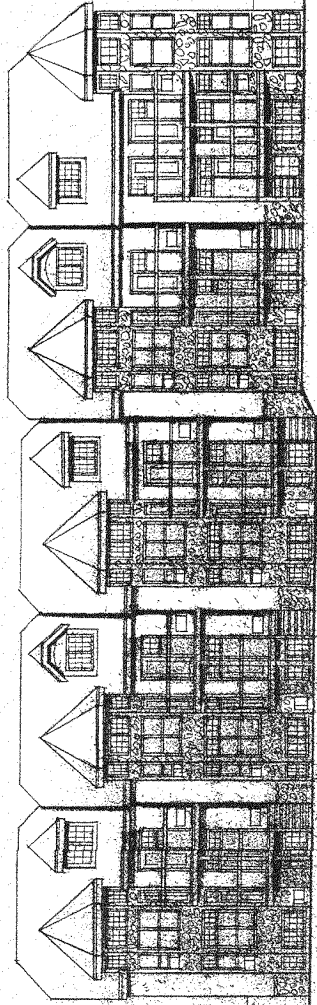


LAKE ELEVATION
SCALE 1/8" = 1'-0"

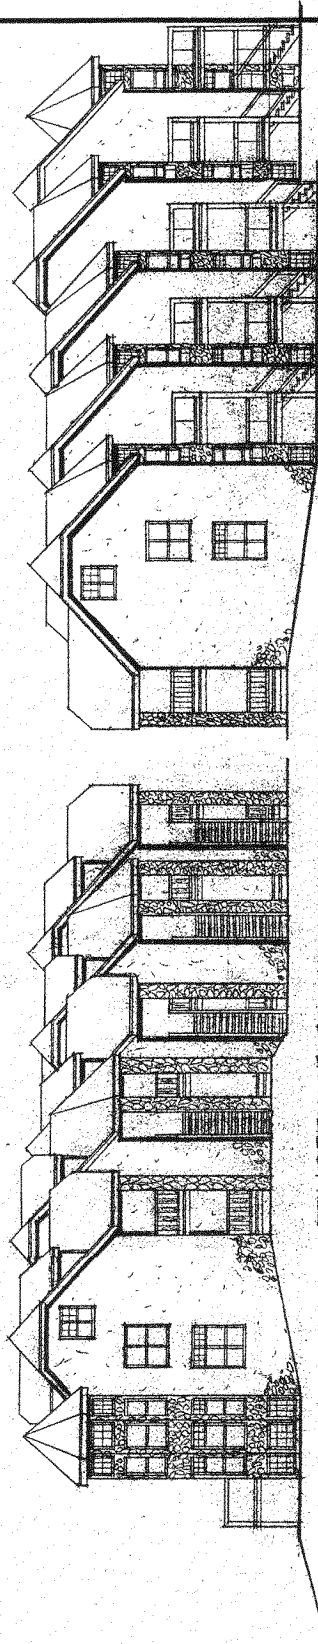

NORTH ELEVATION
SCALE 1/8" = 1'-0"

SOUTH ELEVATION
SCALE 1/8" = 1'-0"

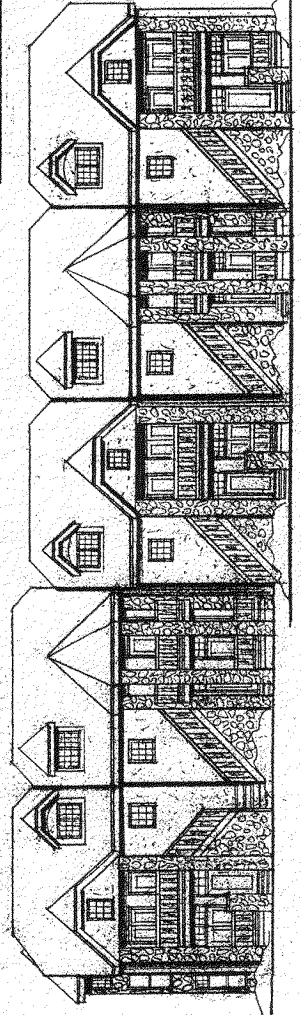


GOLF COURSE ELEVATION
SCALE 1/8" = 1'-0"

REVISIONS	BY

TAGALONG RESORT

DESIGNER	JOHN LEE
CHECKER	
DATE	
SCALE	
JOB NO.	
SHEET	3
TOTAL SHEETS	8

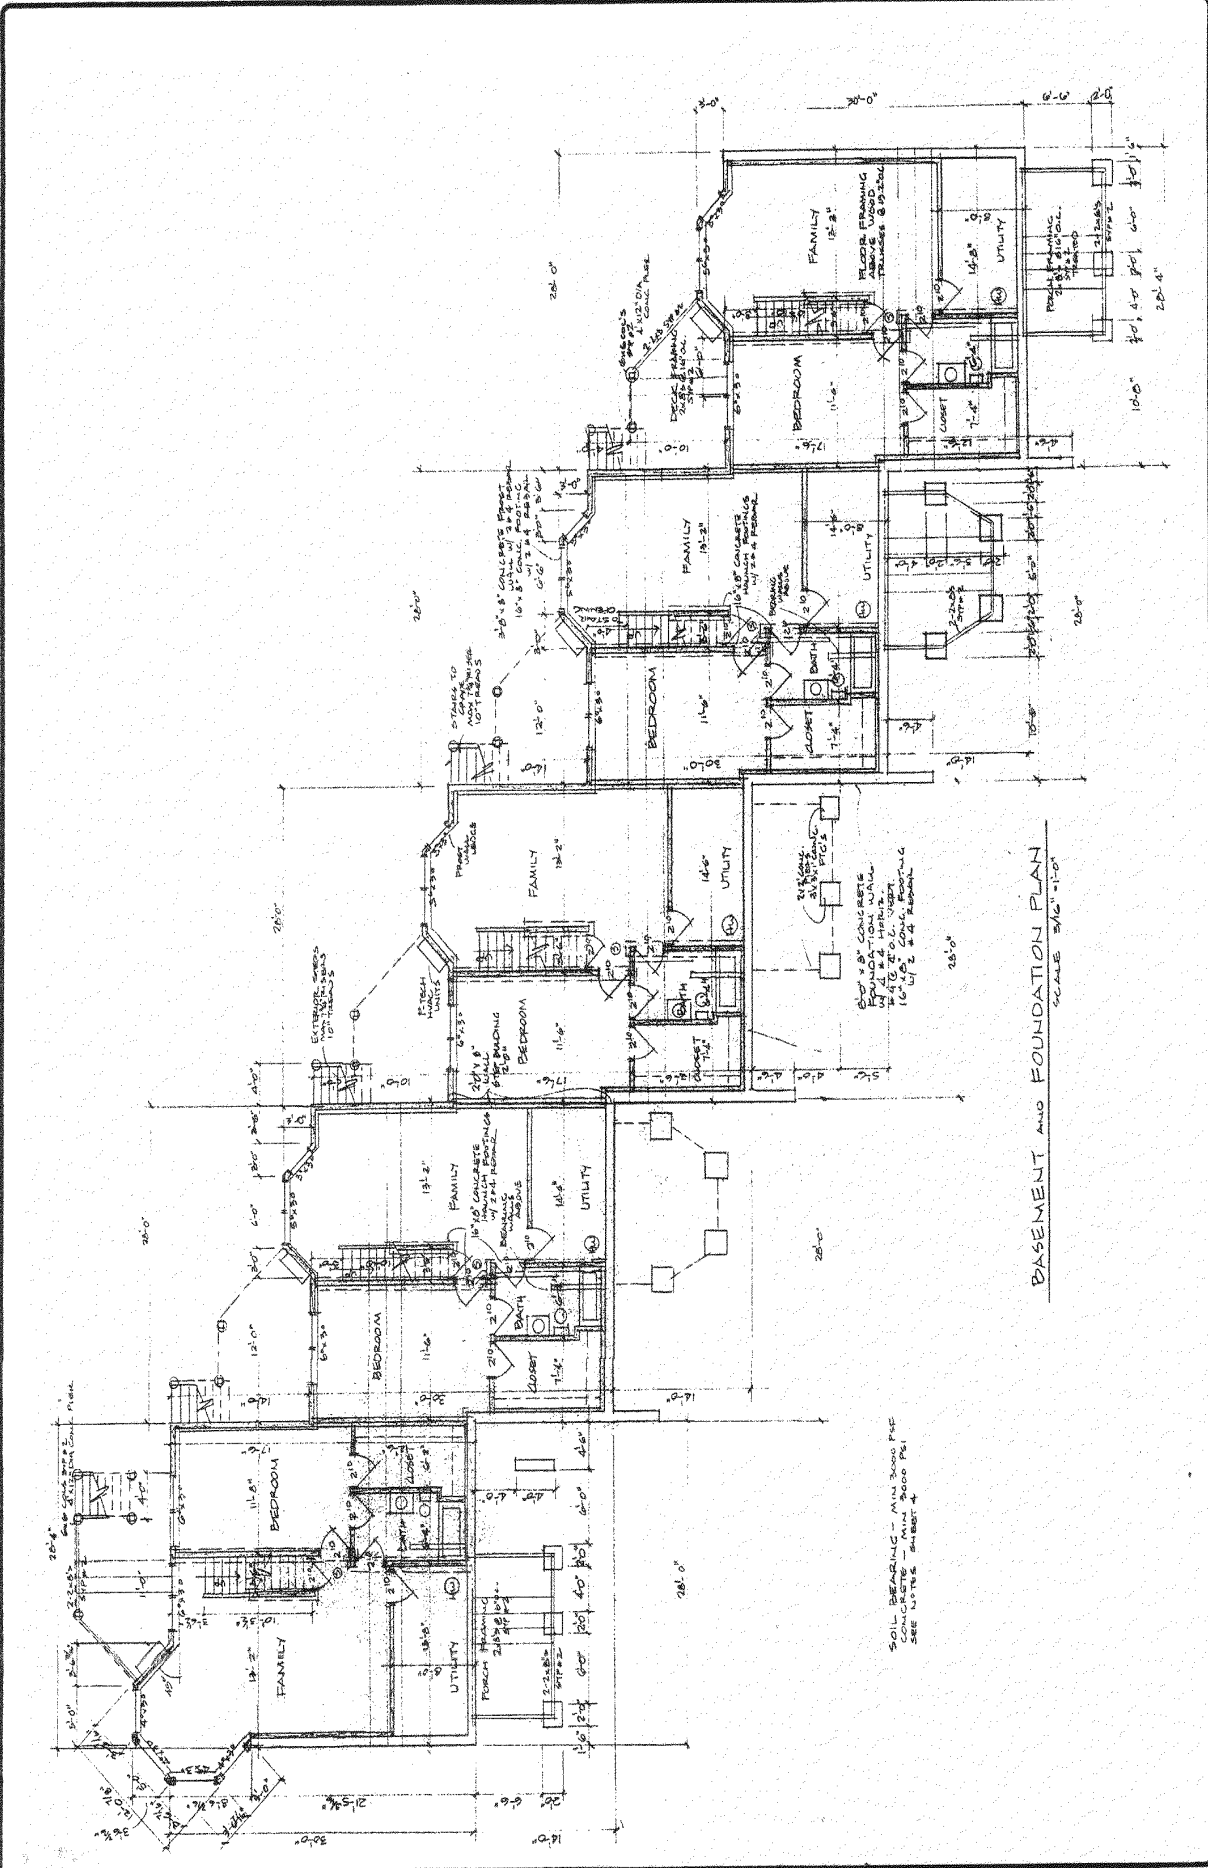


SOIL BEARING - MIN 2000 PCF
SEE UTILITY SHEET 4

REV	BY	DATE	DESCRIPTION

FALLOTZ RESORT

DATE	BY	CHK	APP
OCT 2001			

JOB NO. 4
SHEET NO. 8

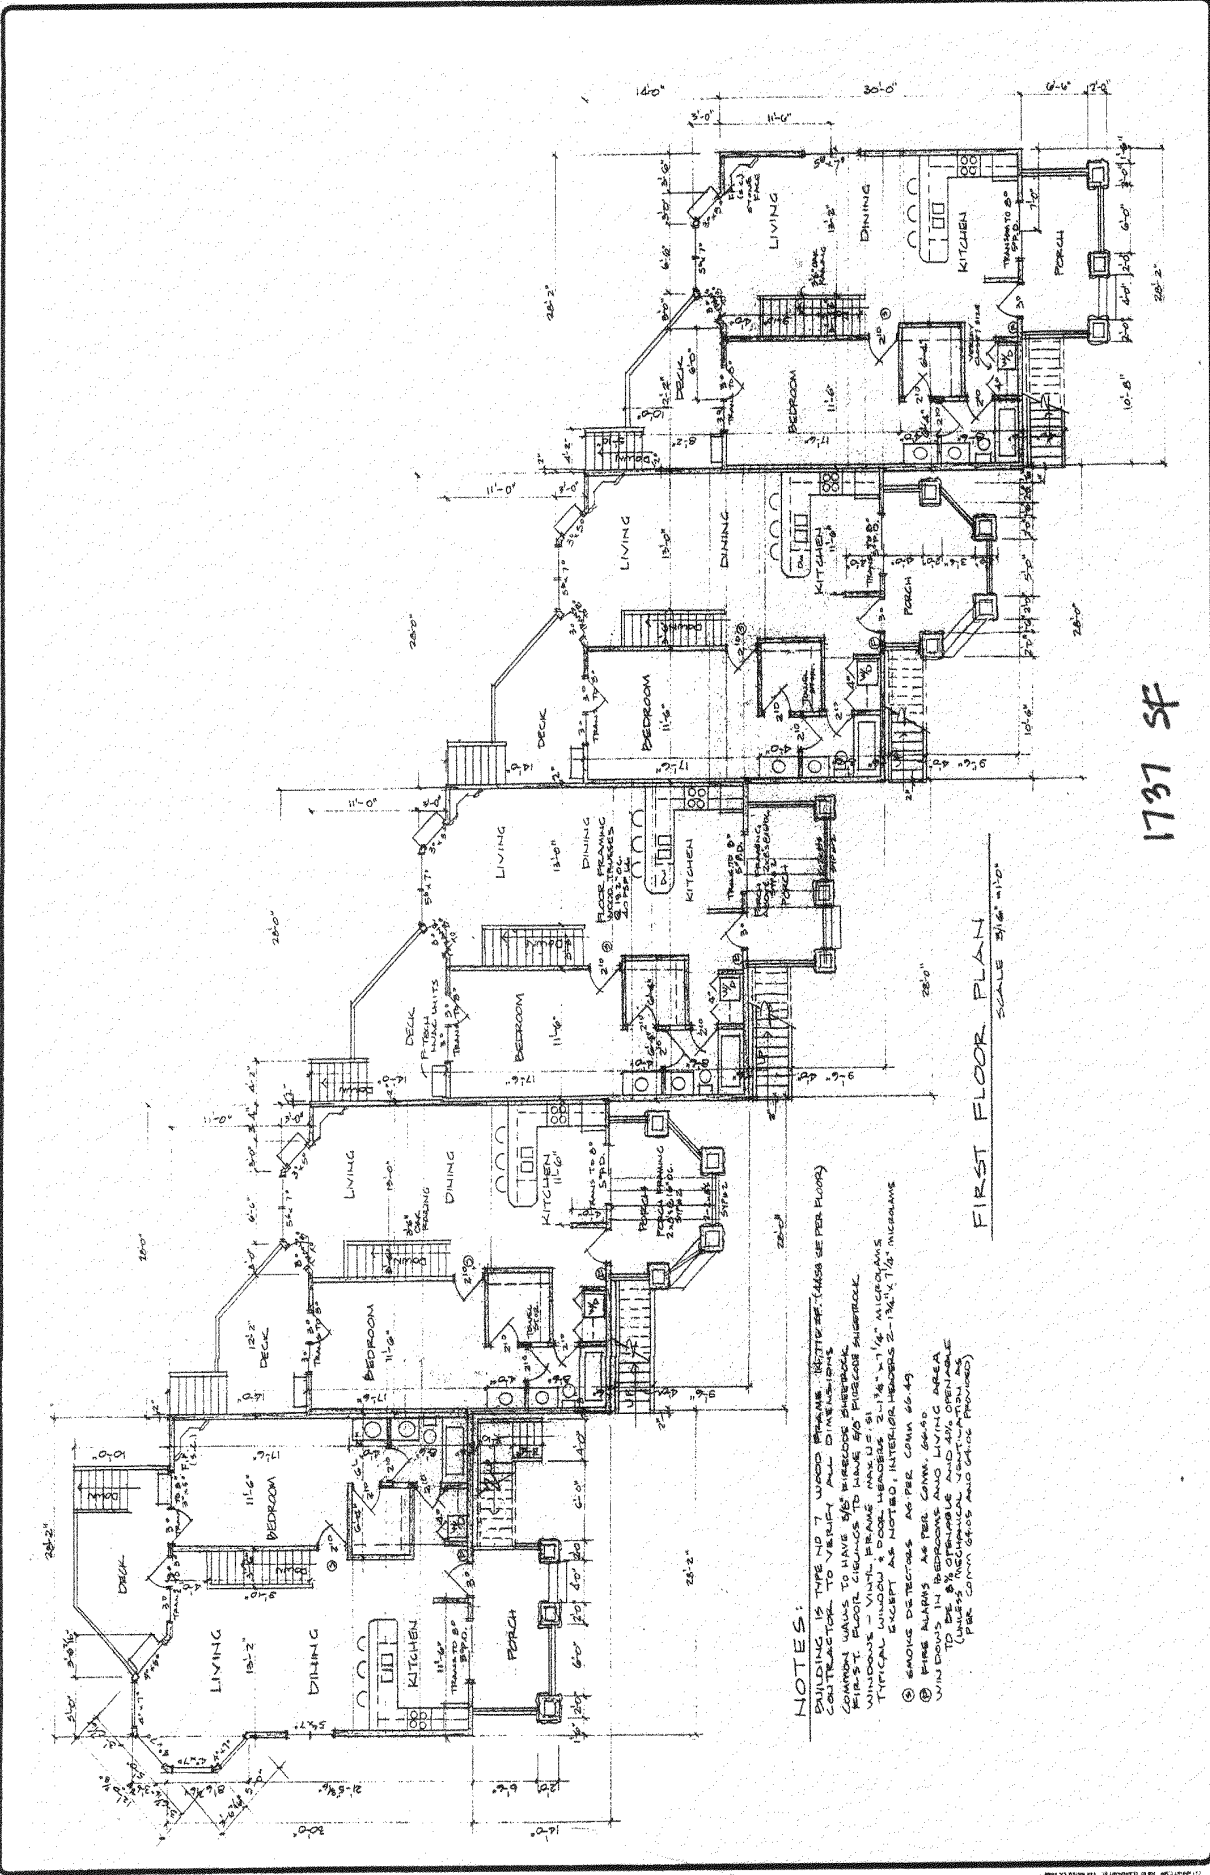

1737 SF

FIRST FLOOR PLAN SCALE 3/16" = 1'-0"


NOTES:

- ① DOOR IS 3'-0" WOOD FRAME. INTERIOR SET. (4008 SEE PER FLOOR)
- ② CONTRACTOR TO VERIFY ALL DIMENSIONS
- ③ COMMON WALLS TO HAVE 5/8" REBAR SUBROCK
- ④ FIRST FLOOR CLINGS TO HAVE 6/8" REBAR SUBROCK
- ⑤ WINDOWS WINDOW FRAME NUMBER 2-1 3/4" x 7 1/2" MICROFILMS
- ⑥ WINDOWS WINDOW FRAME NUMBER 2-1 3/4" x 7 1/2" MICROFILMS
- ⑦ EXCEPT AS NOTED, INTERIOR HEIGHTS 2-1 3/4" x 7 1/2" MICROFILMS
- ⑧ SMOKE DETECTORS AS PER CONN. 66-49
- ⑨ FIRE ALARMS AS PER CONN. 66-49
- ⑩ FIRE ALARMS IN BEDROOMS AND LIVING AREA
- ⑪ FIRE ALARMS IN COMMON AREAS
- ⑫ (UNLESS MECHANICAL VENTILATION AS PER CONN. 66-05 AND 66-06 PROVIDED)

BY	
DATE	
REVISIONS	

TAGALONG PMS DR T

DESIGNER	BOB JOHNSON
CHECKED	
DATE	02.27.21
SCALE	
JOB NO.	
SHEET	5
TOTAL	8

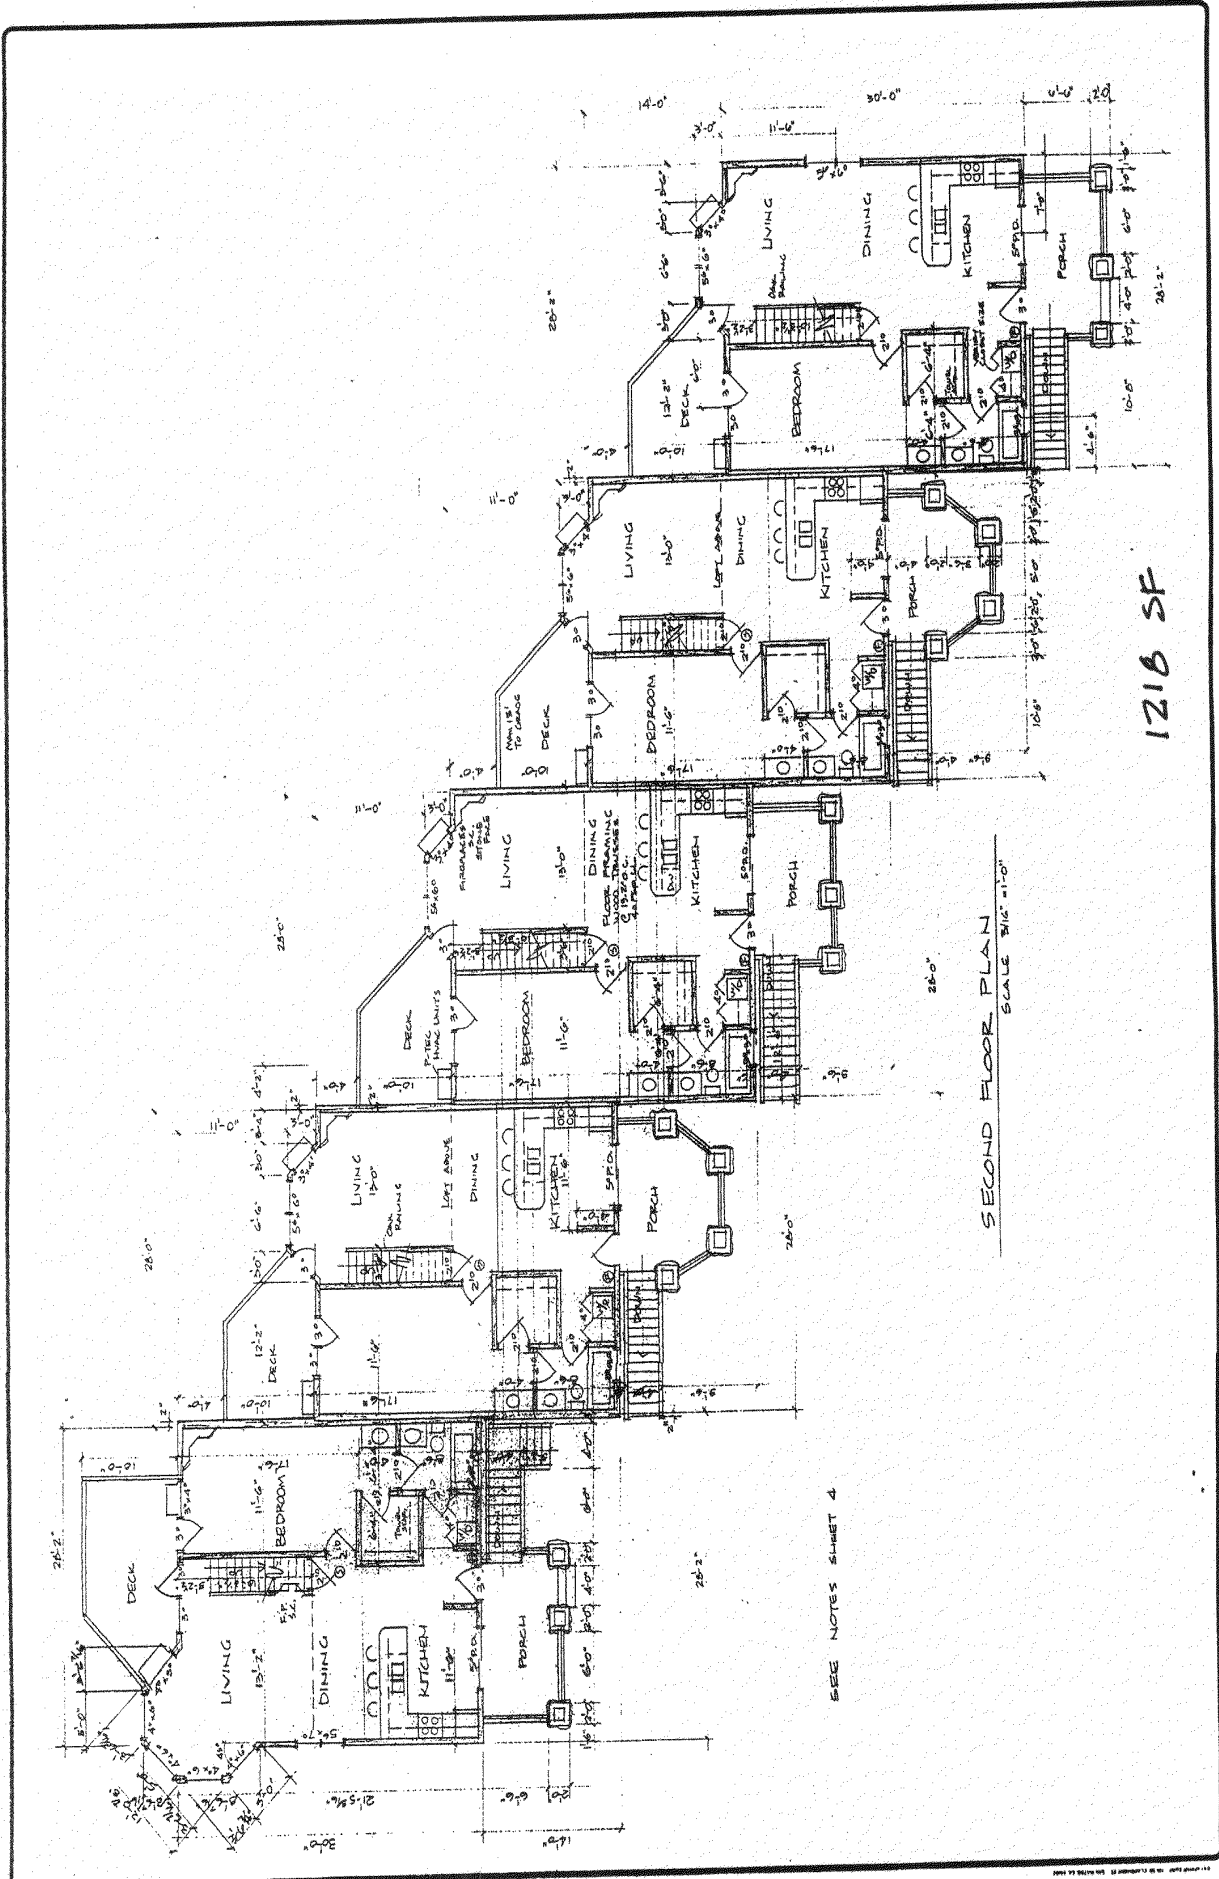


SECOND FLOOR PLAN
SCALE 3/16" = 1'-0"

SEE NOTES SHEET 4

REVISIONS BY	DATE





TACALONG RESORT

DRAWN BY DJP	CHECKED BY DJP
DATE OCT 2001	SCALE AS SHOWN
JOB NO.	SHEET 6
OF SHEETS	

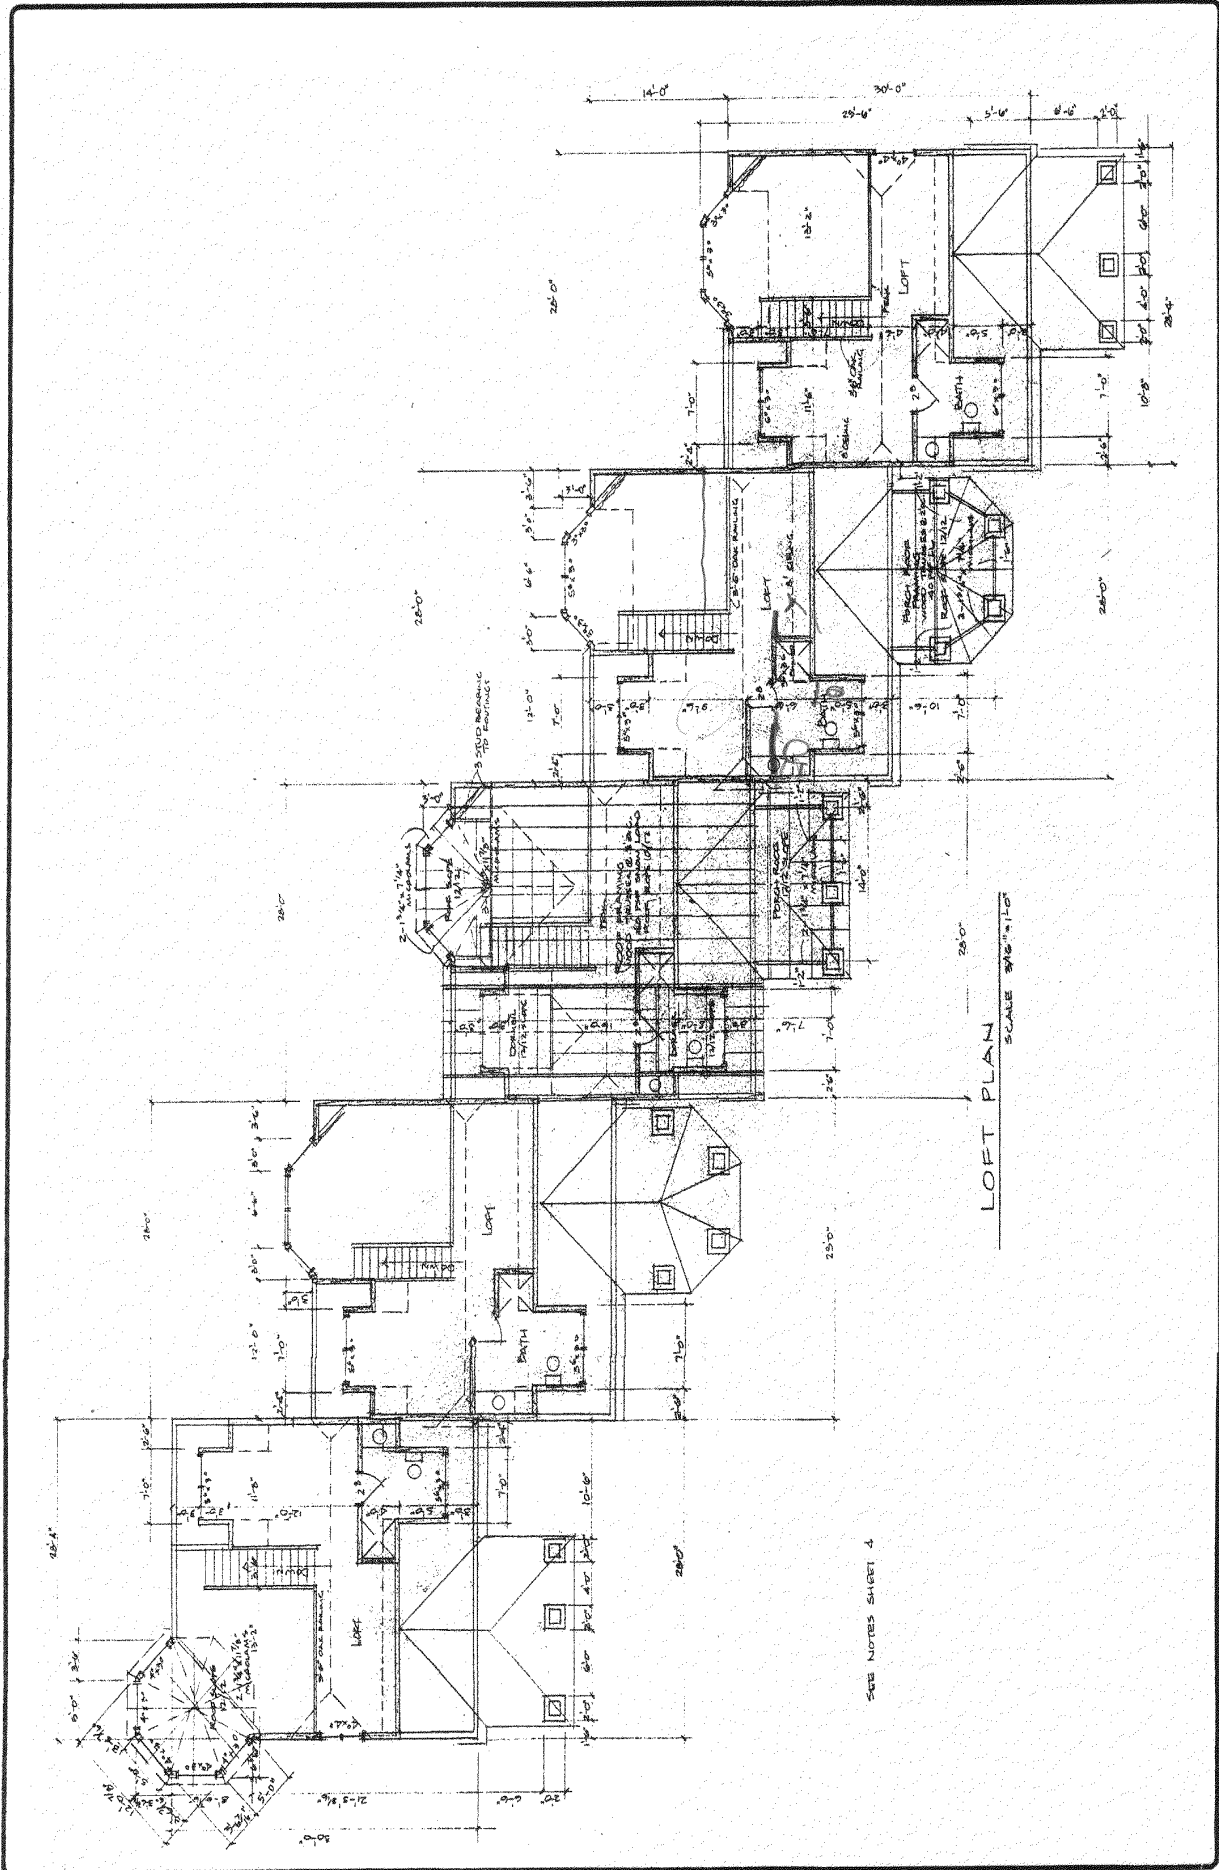

LOFT PLAN
SCALE 3/16" = 1'-0"

SEE NOTES SHEET 4

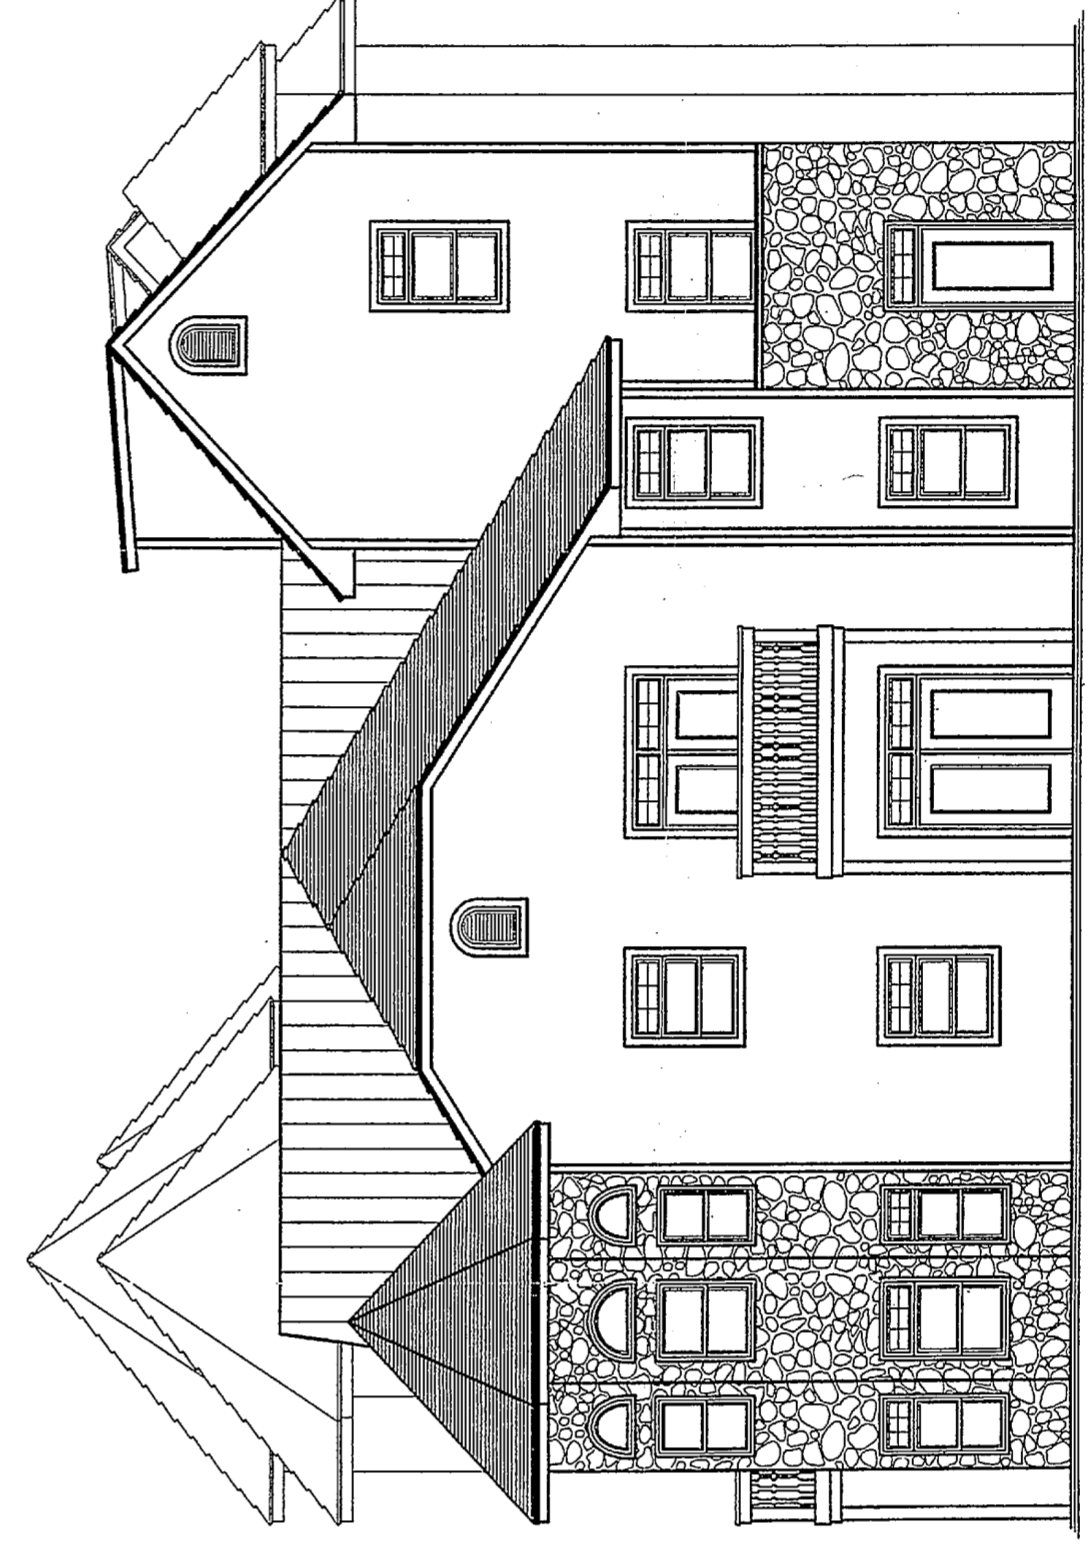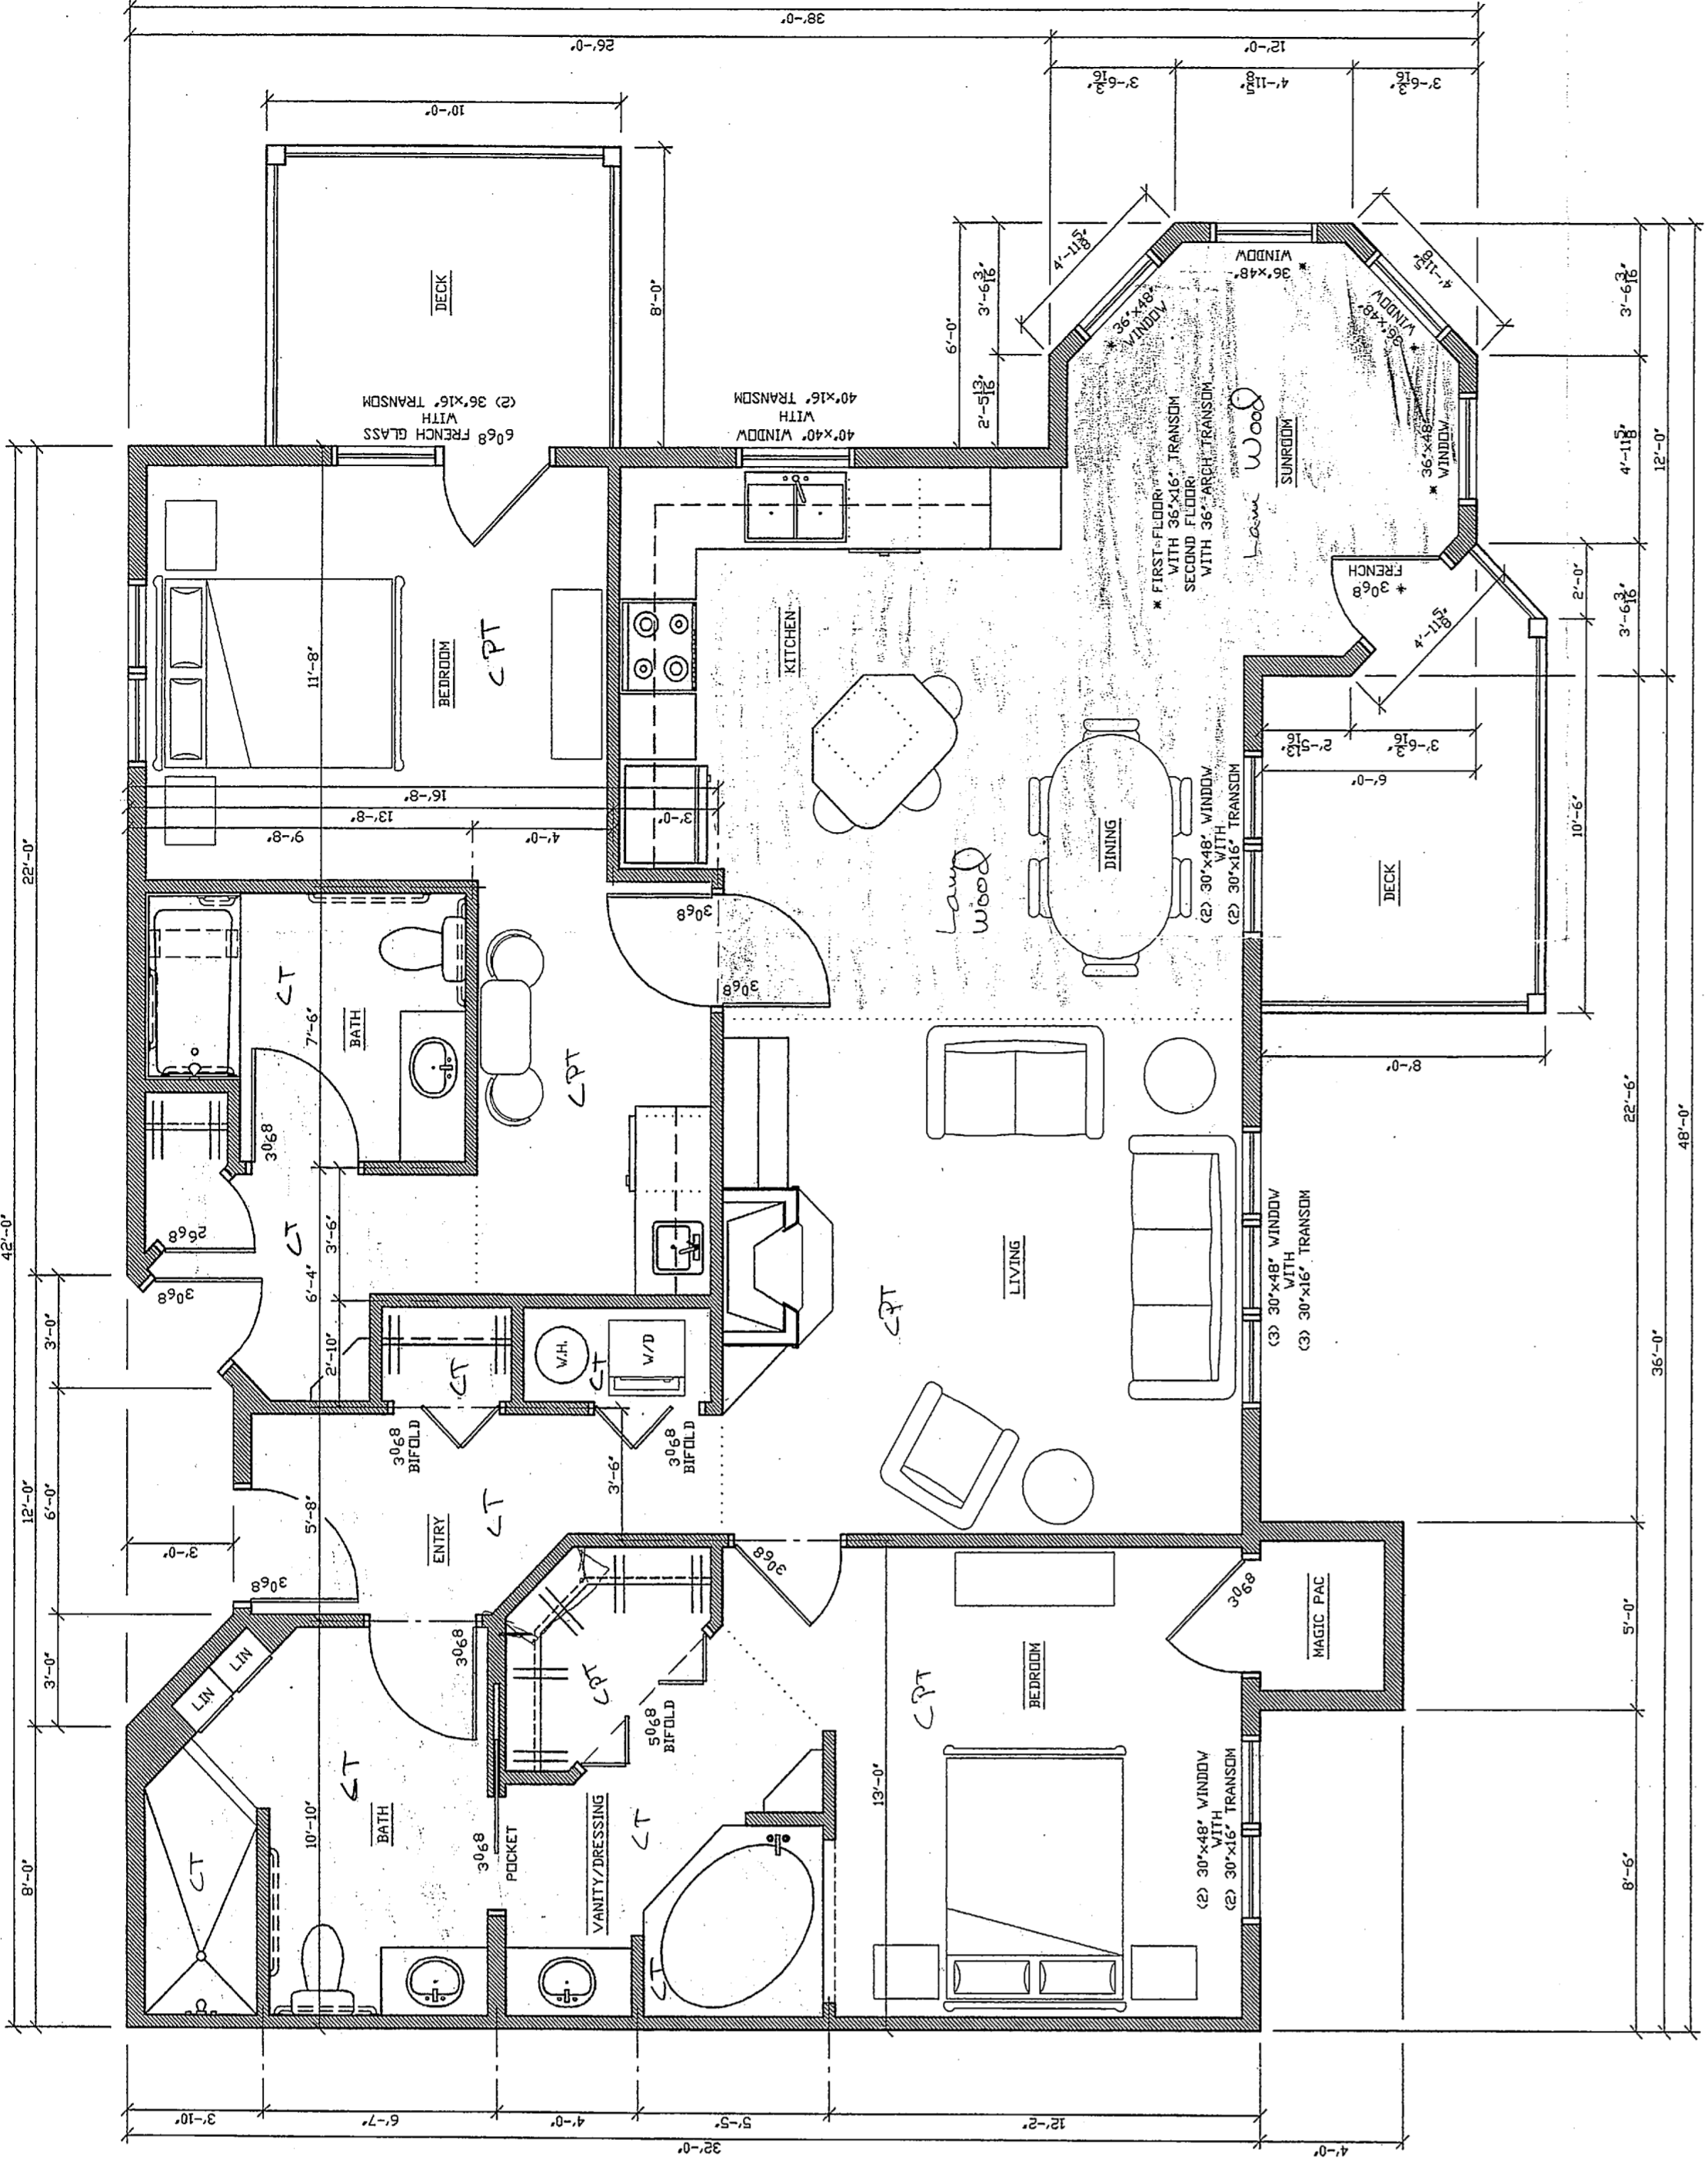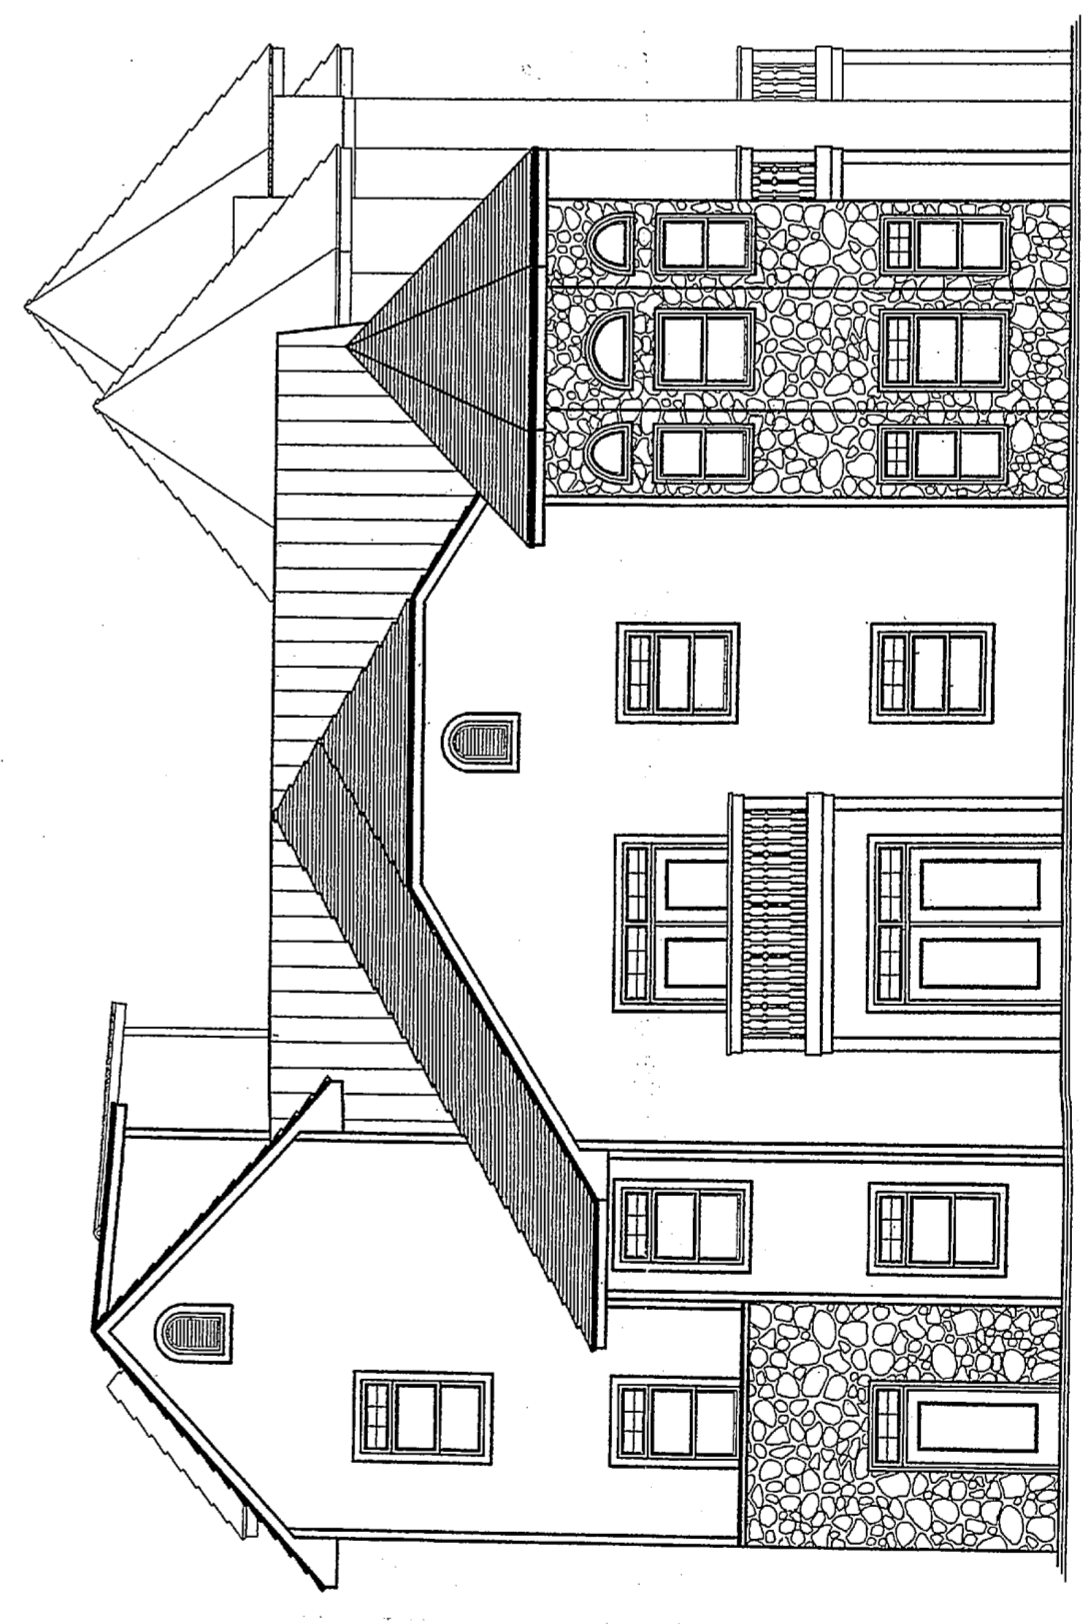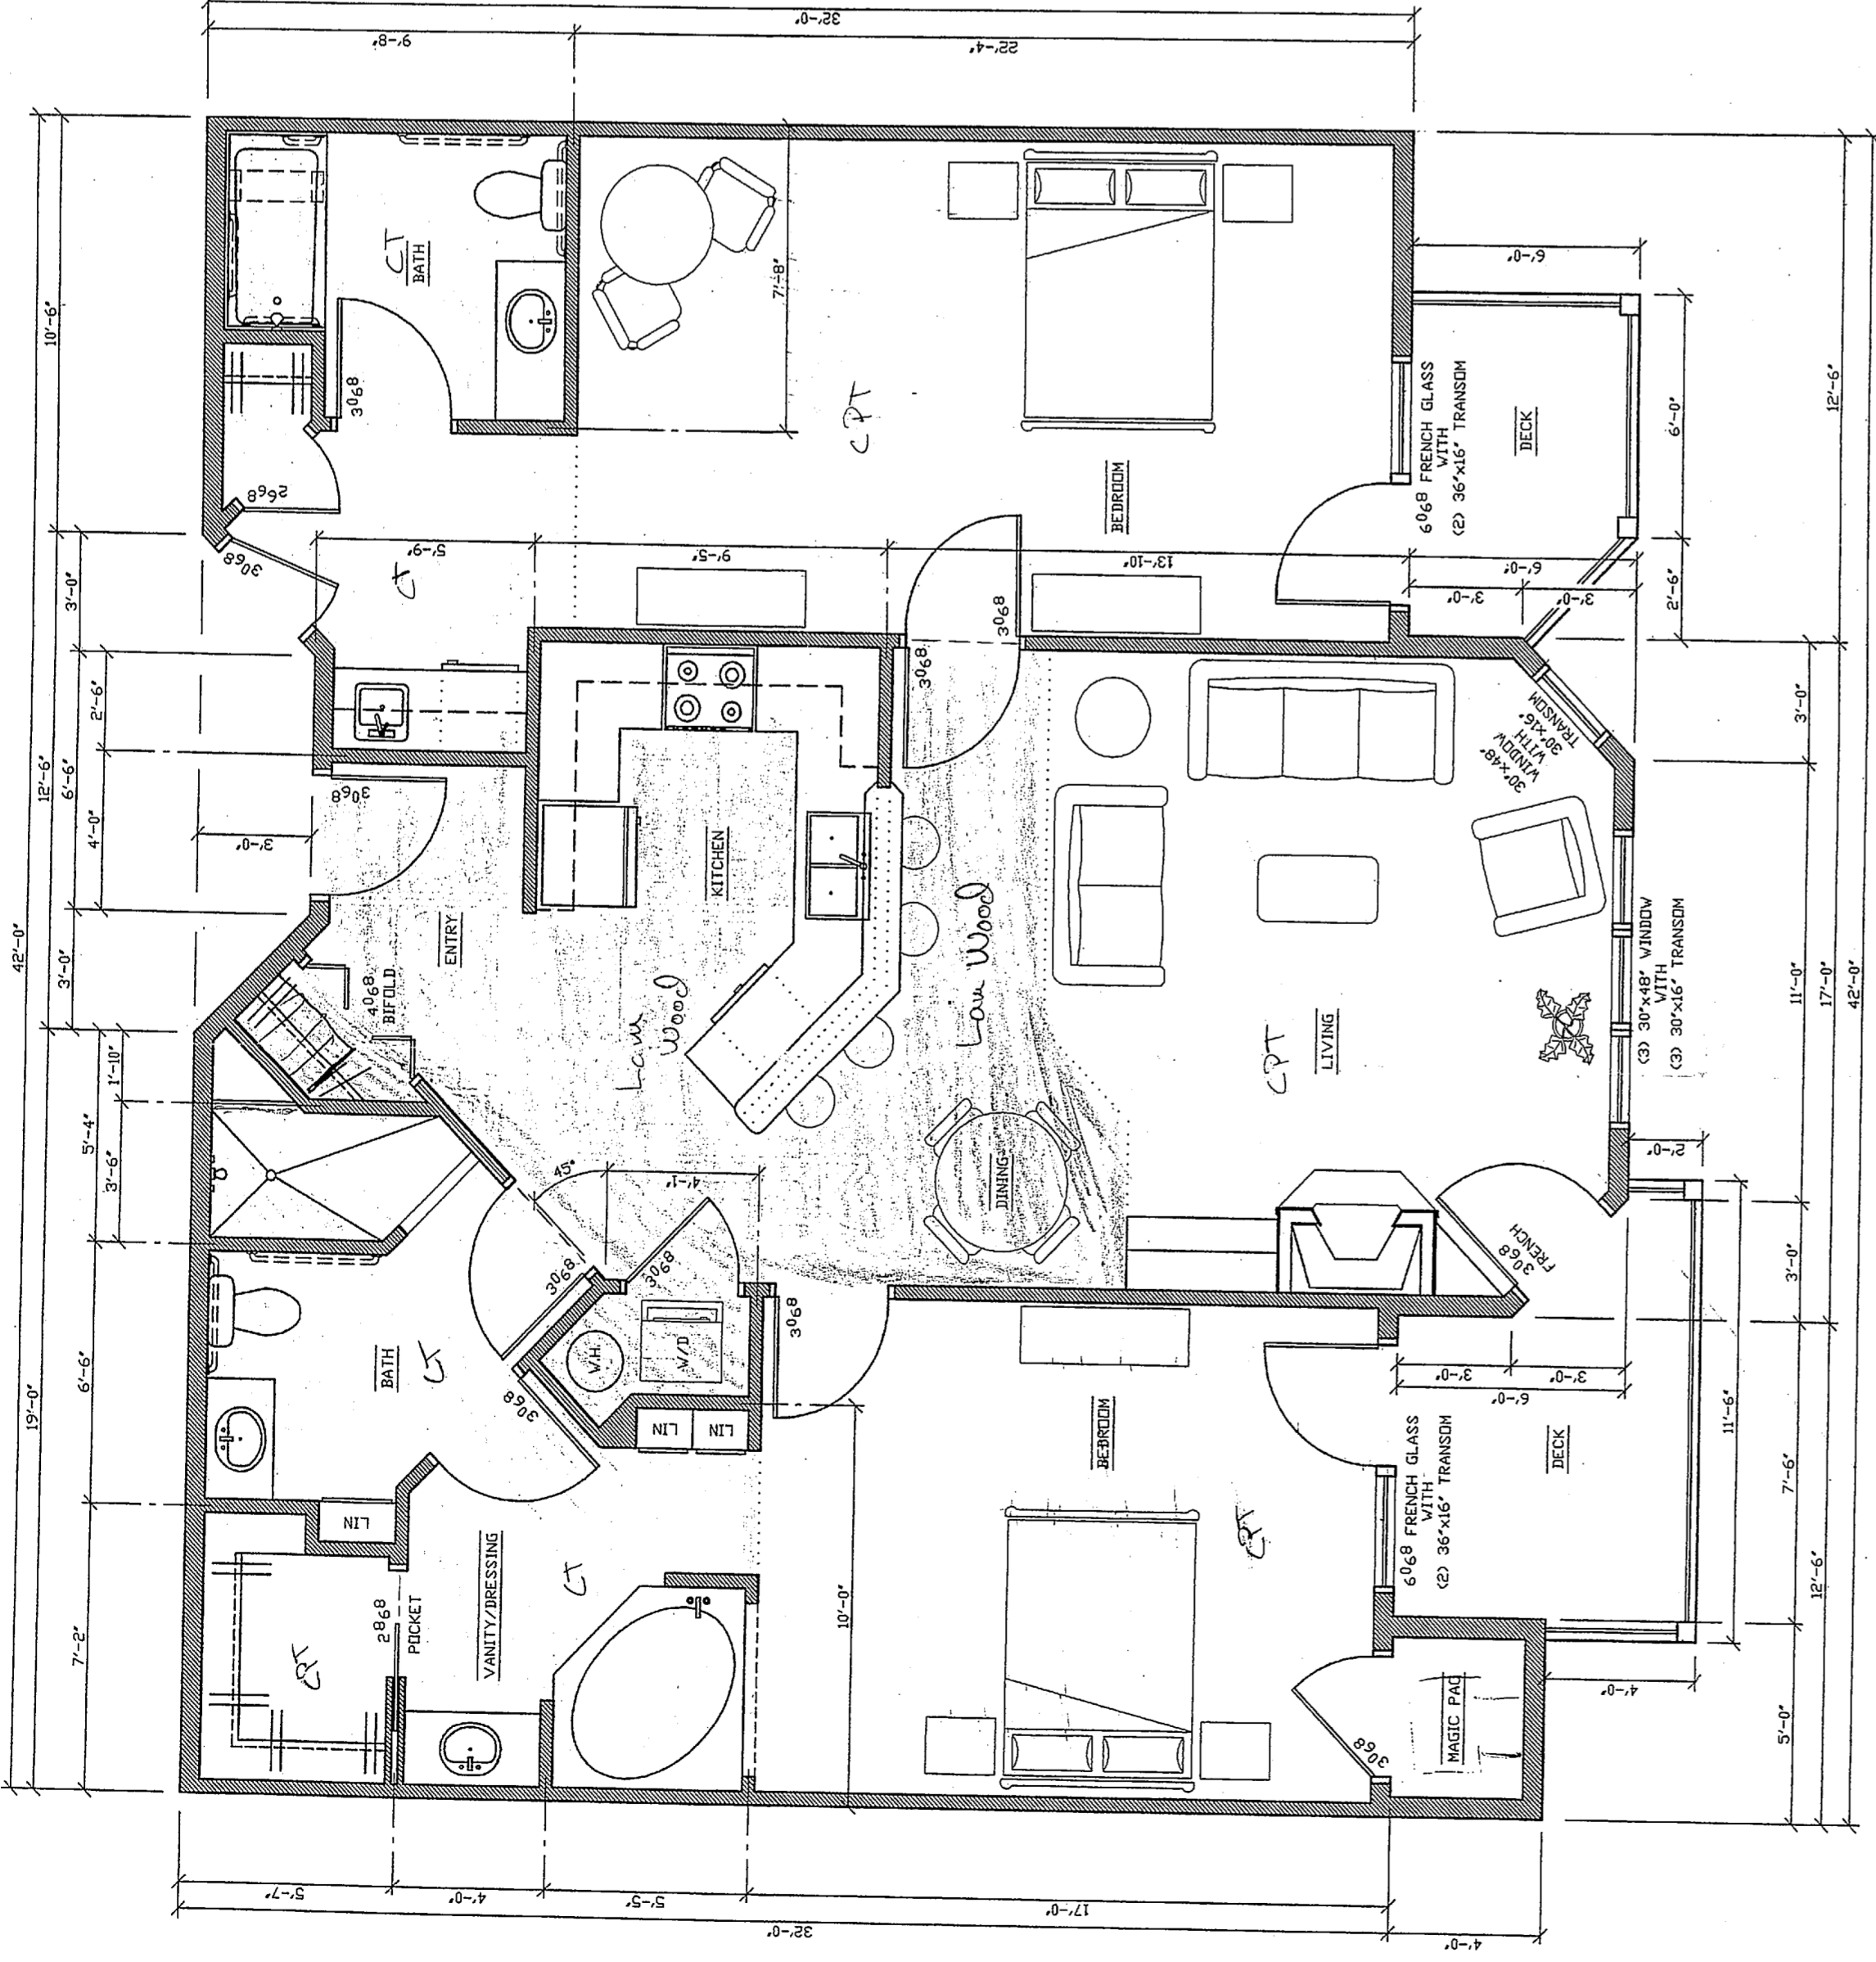

TAGALONG CONDOMINIUMS

ROBERT JOHNSON
903 WINDSOR FOREST DRIVE
ALTOONA, WI 54720
PH: (715) 838-2226 FAX: (715) 833-2209

ORIGINAL:	8-25-05
REVISIONS:	