



| | | |
|-----------|----|------|
| REVISIONS | BY | DATE |
| | | |
| | | |
| | | |
| | | |
| | | |
| | | |
| | | |
| | | |
| | | |
| | | |
| | | |

DUPLEX CONDOMINIUMS TAGALONG RESORT

| | |
|--------------|-----------|
| PROJECT NO. | 101-14802 |
| DATE | |
| BY | |
| CHECKED | |
| DATE | |
| SCALE | |
| SHEET NO. | |
| TOTAL SHEETS | |
| DATE | |

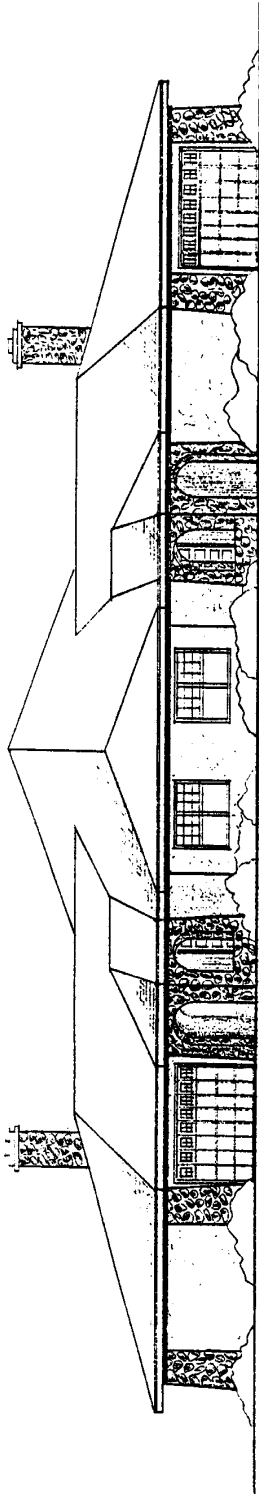

GOLF COURSE ELEVATION

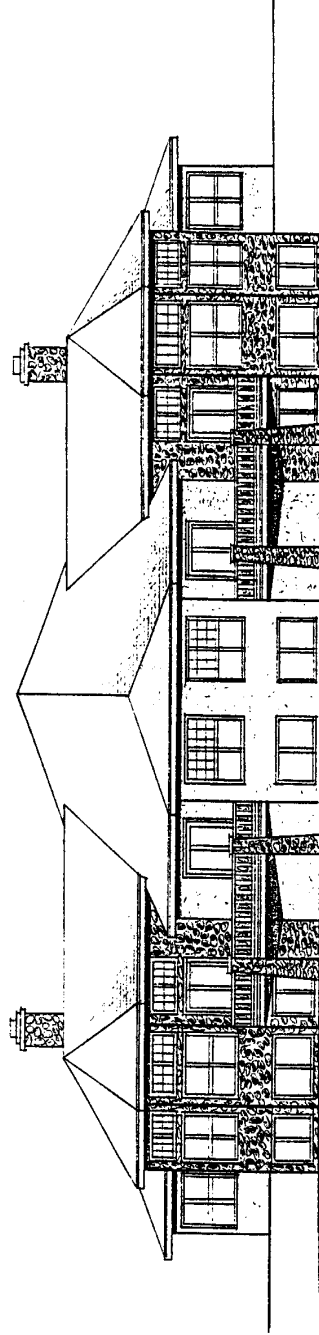


LAKE ELEVATION

| | |
|------------|--|
| DATE | |
| BY | |
| CHECKED BY | |
| DATE | |
| BY | |
| CHECKED BY | |
| DATE | |

DUPLEX CONDOMINIUM
TAGALONG RESORT

| | |
|-------------|--|
| PROJECT NO. | |
| DATE | |
| BY | |
| CHECKED BY | |
| DATE | |

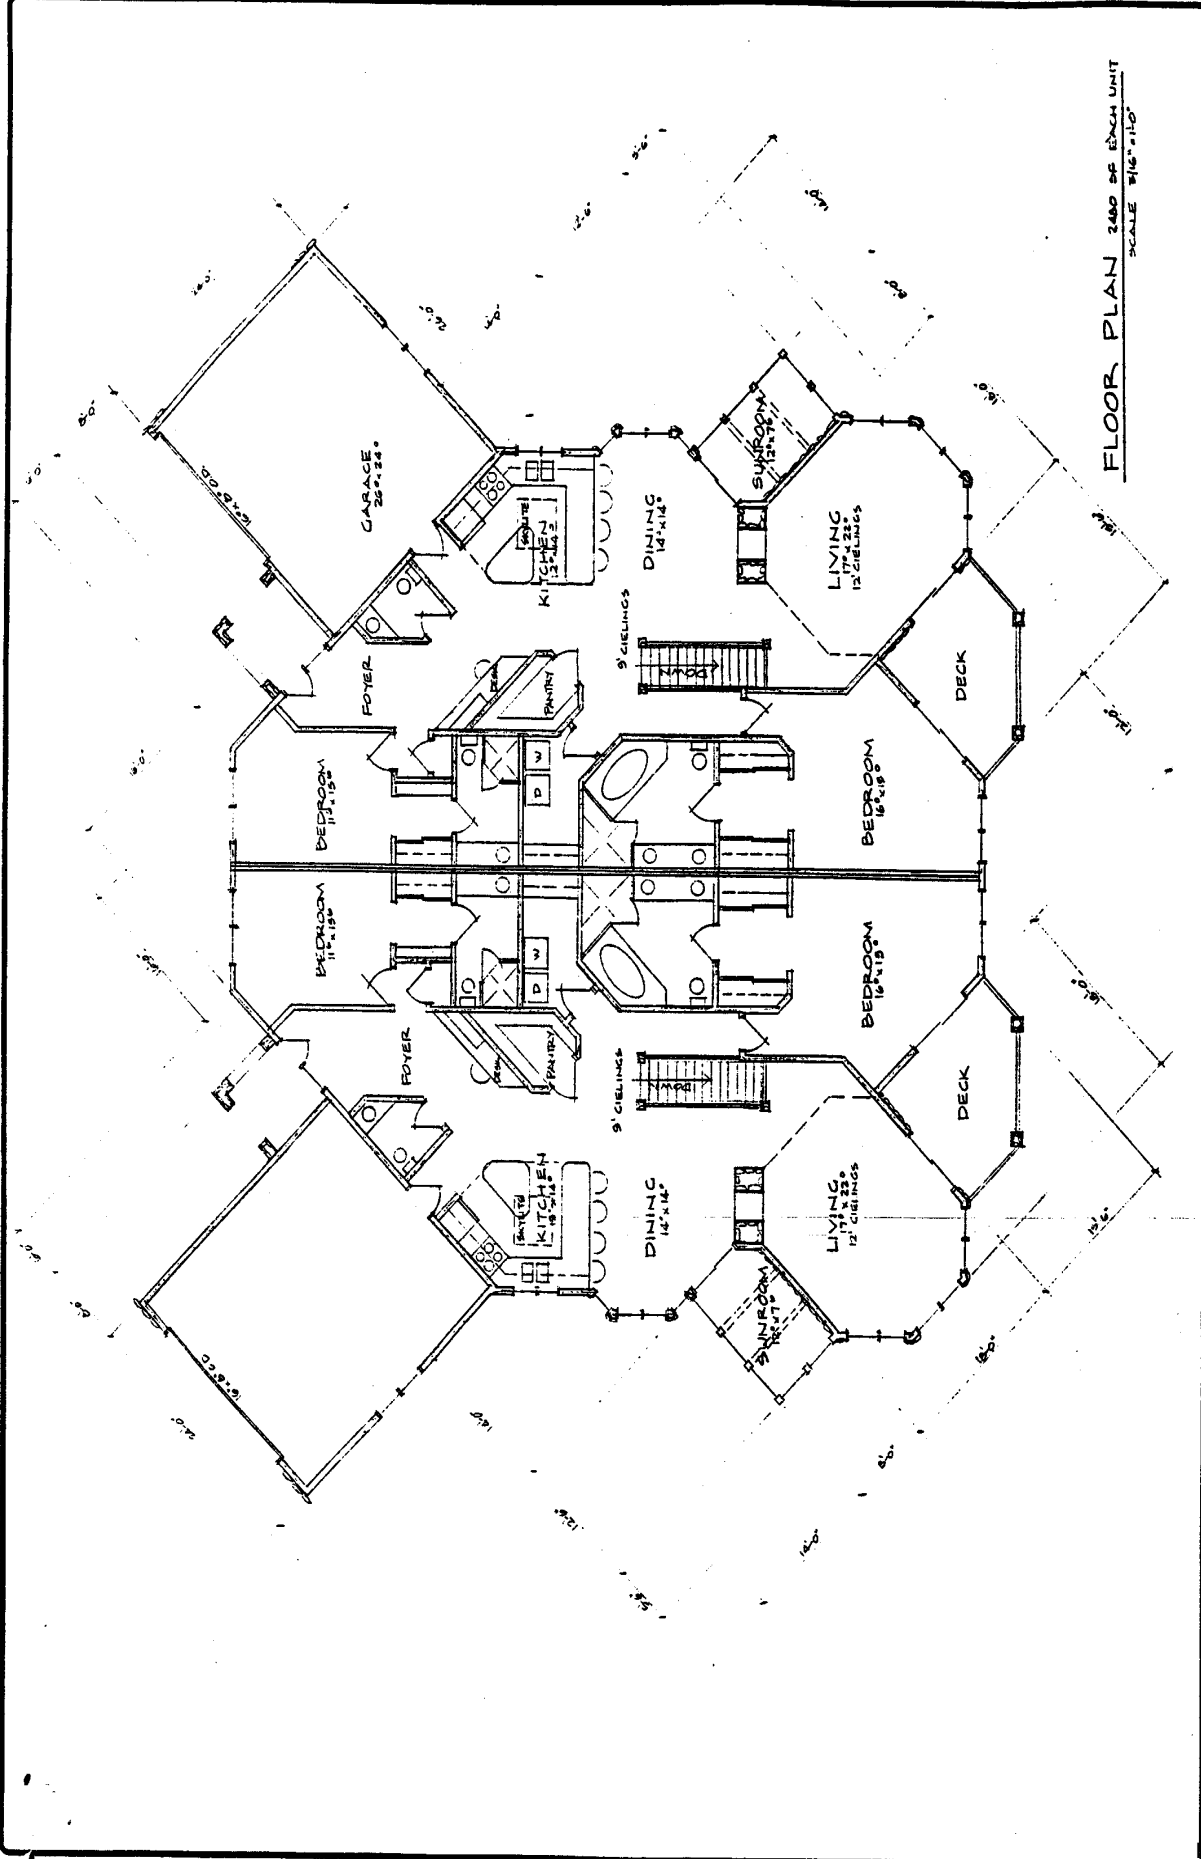


FLOOR PLAN 2400 OF EACH UNIT
SCALE 3/16" = 1'-0"

| | | |
|-----------|----|------|
| REVISIONS | BY | DATE |
| | | |
| | | |
| | | |
| | | |
| | | |
| | | |
| | | |
| | | |
| | | |
| | | |

DUPLEX CONDOMINIUM
TAGALONG RESORT

| | | | |
|-------------------|-------------------|----------|---------|
| OWNER | ARCHITECT | DATE | PROJECT |
| BOEY JOHN HERRERA | BOEY JOHN HERRERA | AUG 2002 | |
| | | | |
| | | | |
| | | | |
| | | | |
| | | | |
| | | | |
| | | | |
| | | | |
| | | | |

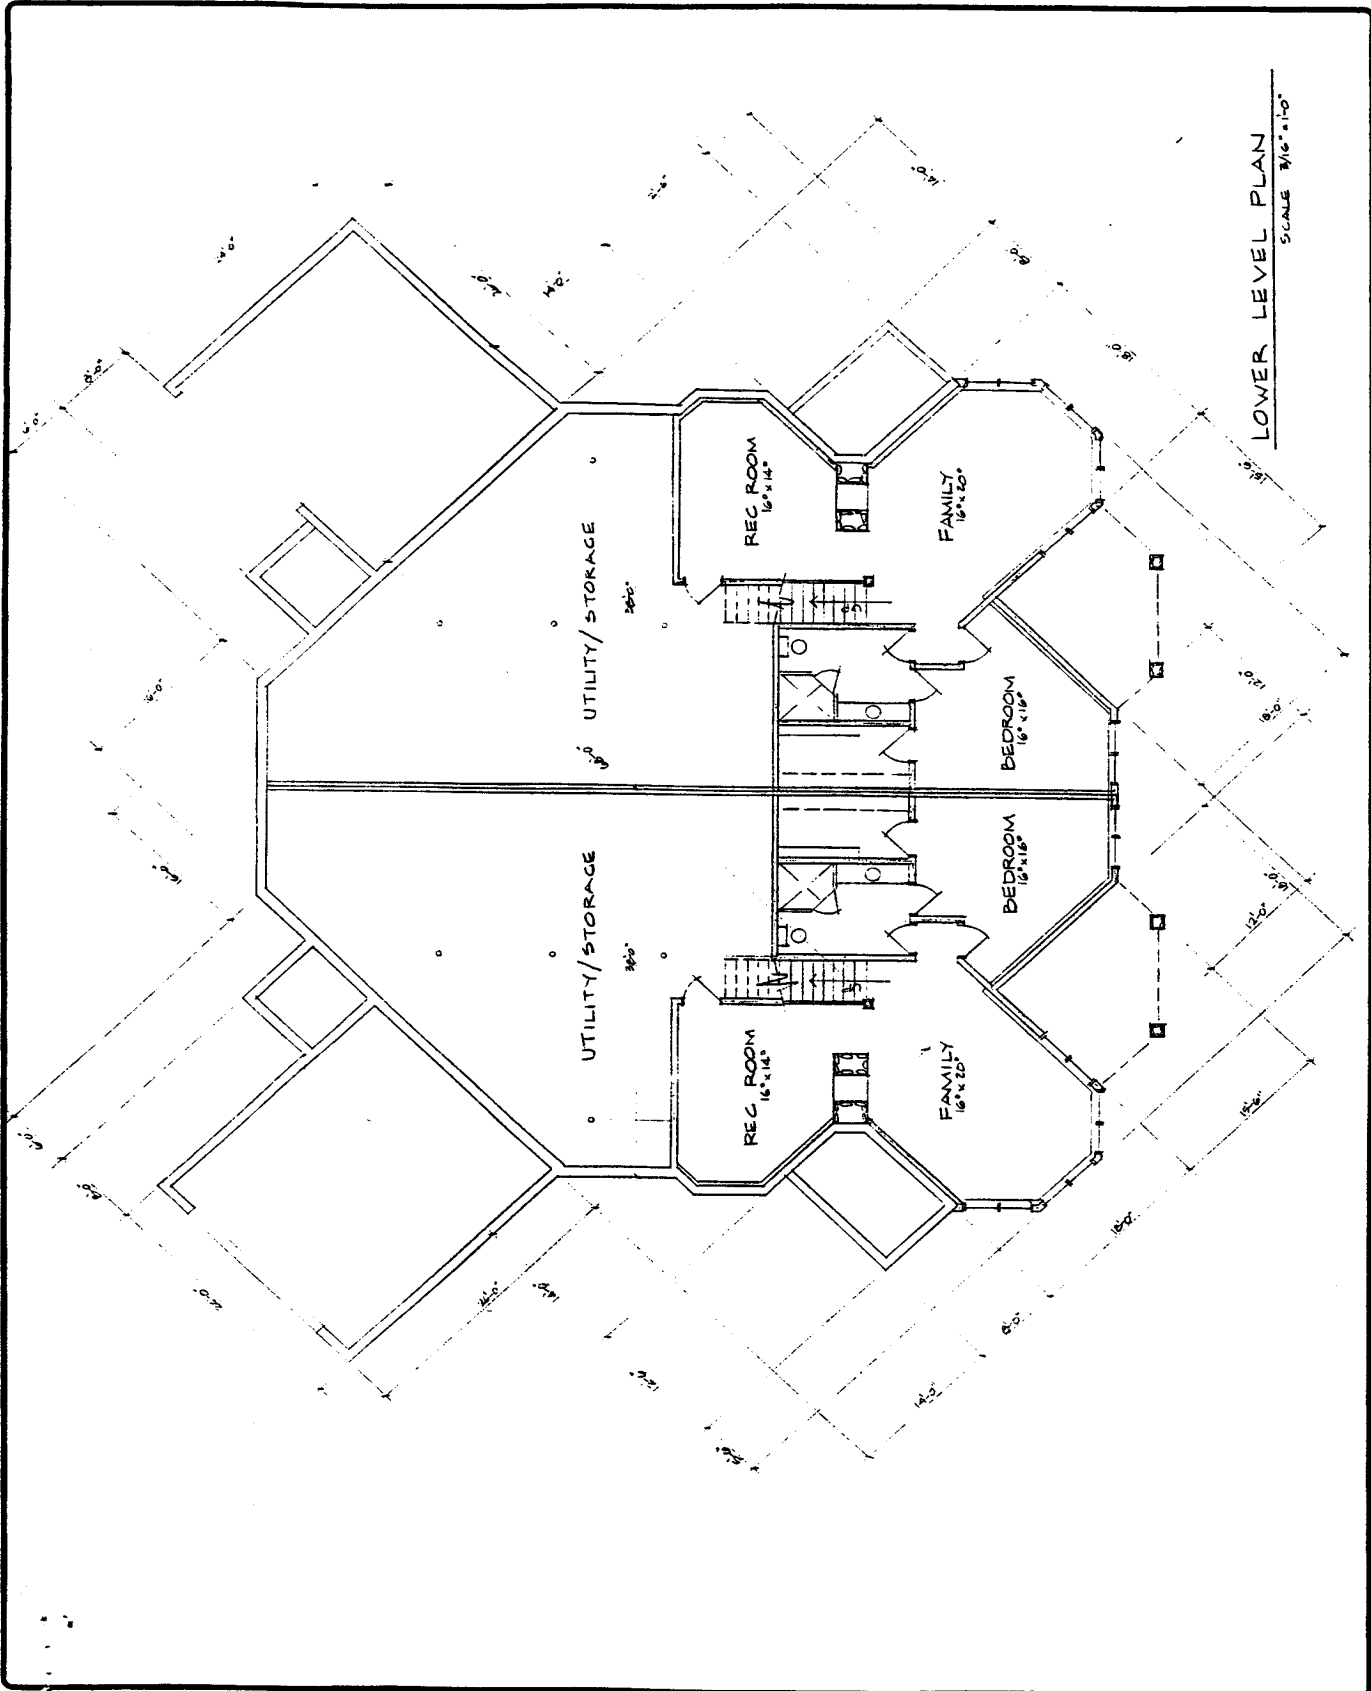

LOWER LEVEL PLAN
SCALE 3/16" = 1'-0"

8-13-03 Kunk


Quote 560K / Side

Lower Level Finish 50⁰⁰ # ±


INSERT
QC

DUPLEX CONDOMINIUMS TAGALONG RESORT

PROJECT NO. 2014440-0
DATE AUGUST 1993
SCALE
SHEET NO.

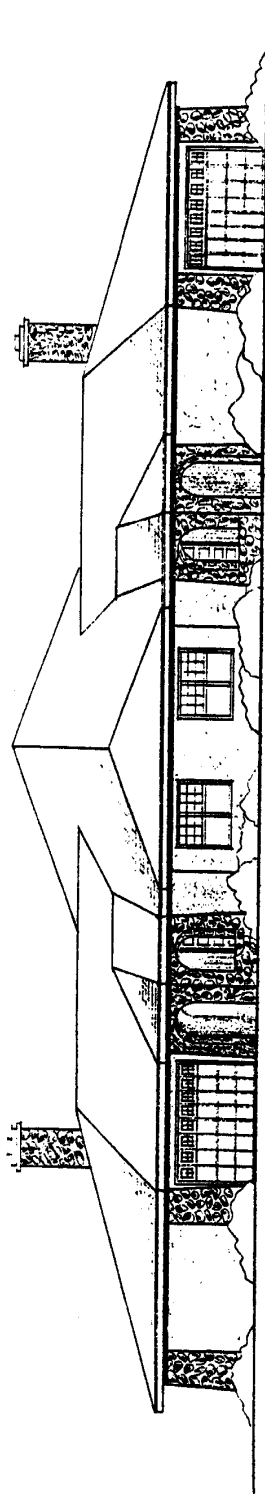

GOLF COURSE ELEVATION

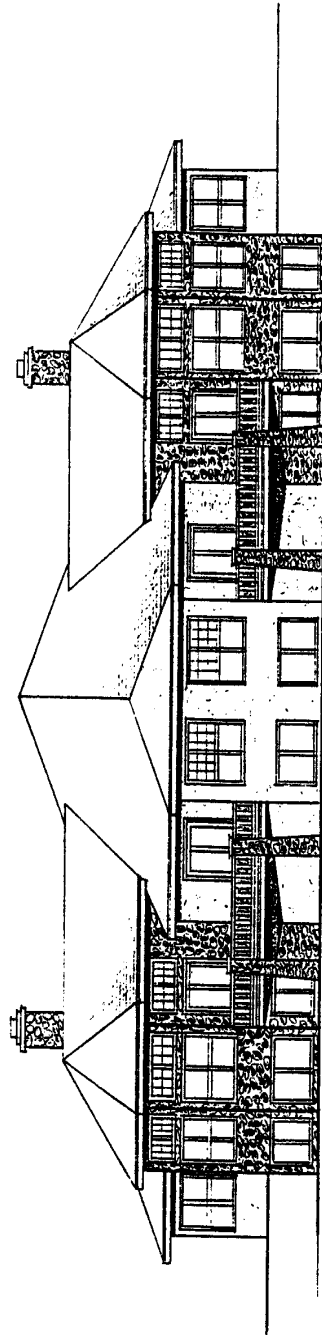


LAKE ELEVATION

| |
|--|
| |
| |
| |
| |
| |
| |
| |
| |
| |
| |
| |
| |
| |

DUPLEX CONDOMINIUM
TAGALONG RESORT


| | |
|---------|--|
| DATE | |
| PROJECT | |
| SCALE | |
| BY | |
| CHECKED | |
| | |
| | |
| | |

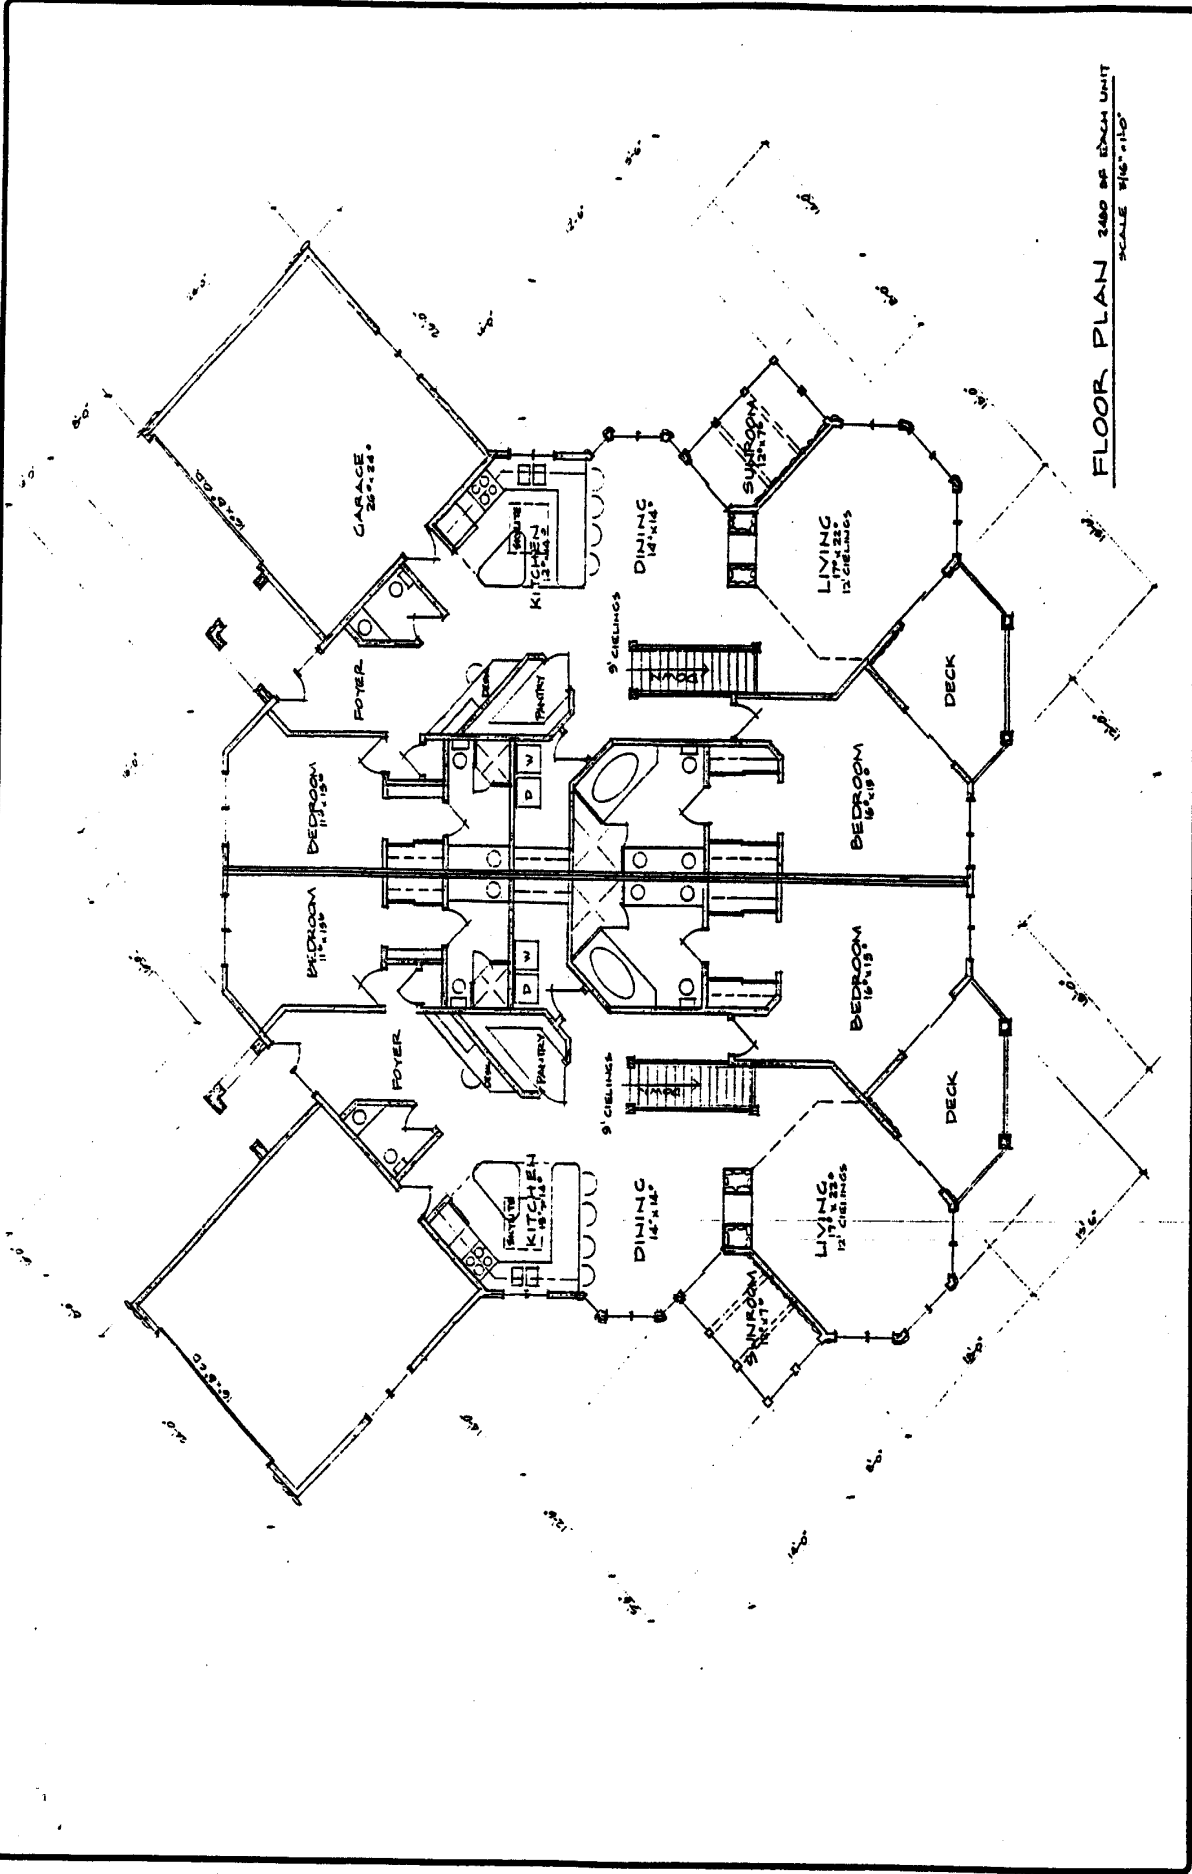

| | |
|---------|--|
| NO. | |
| DATE | |
| BY | |
| CHECKED | |
| DATE | |
| BY | |
| CHECKED | |
| DATE | |

DUPLEX CONDOMINIUM
TAGALONG RESORT


POC: JOHN LACAN
 DATE: AUG 2002
 SCALE: 1/8" = 1'-0"

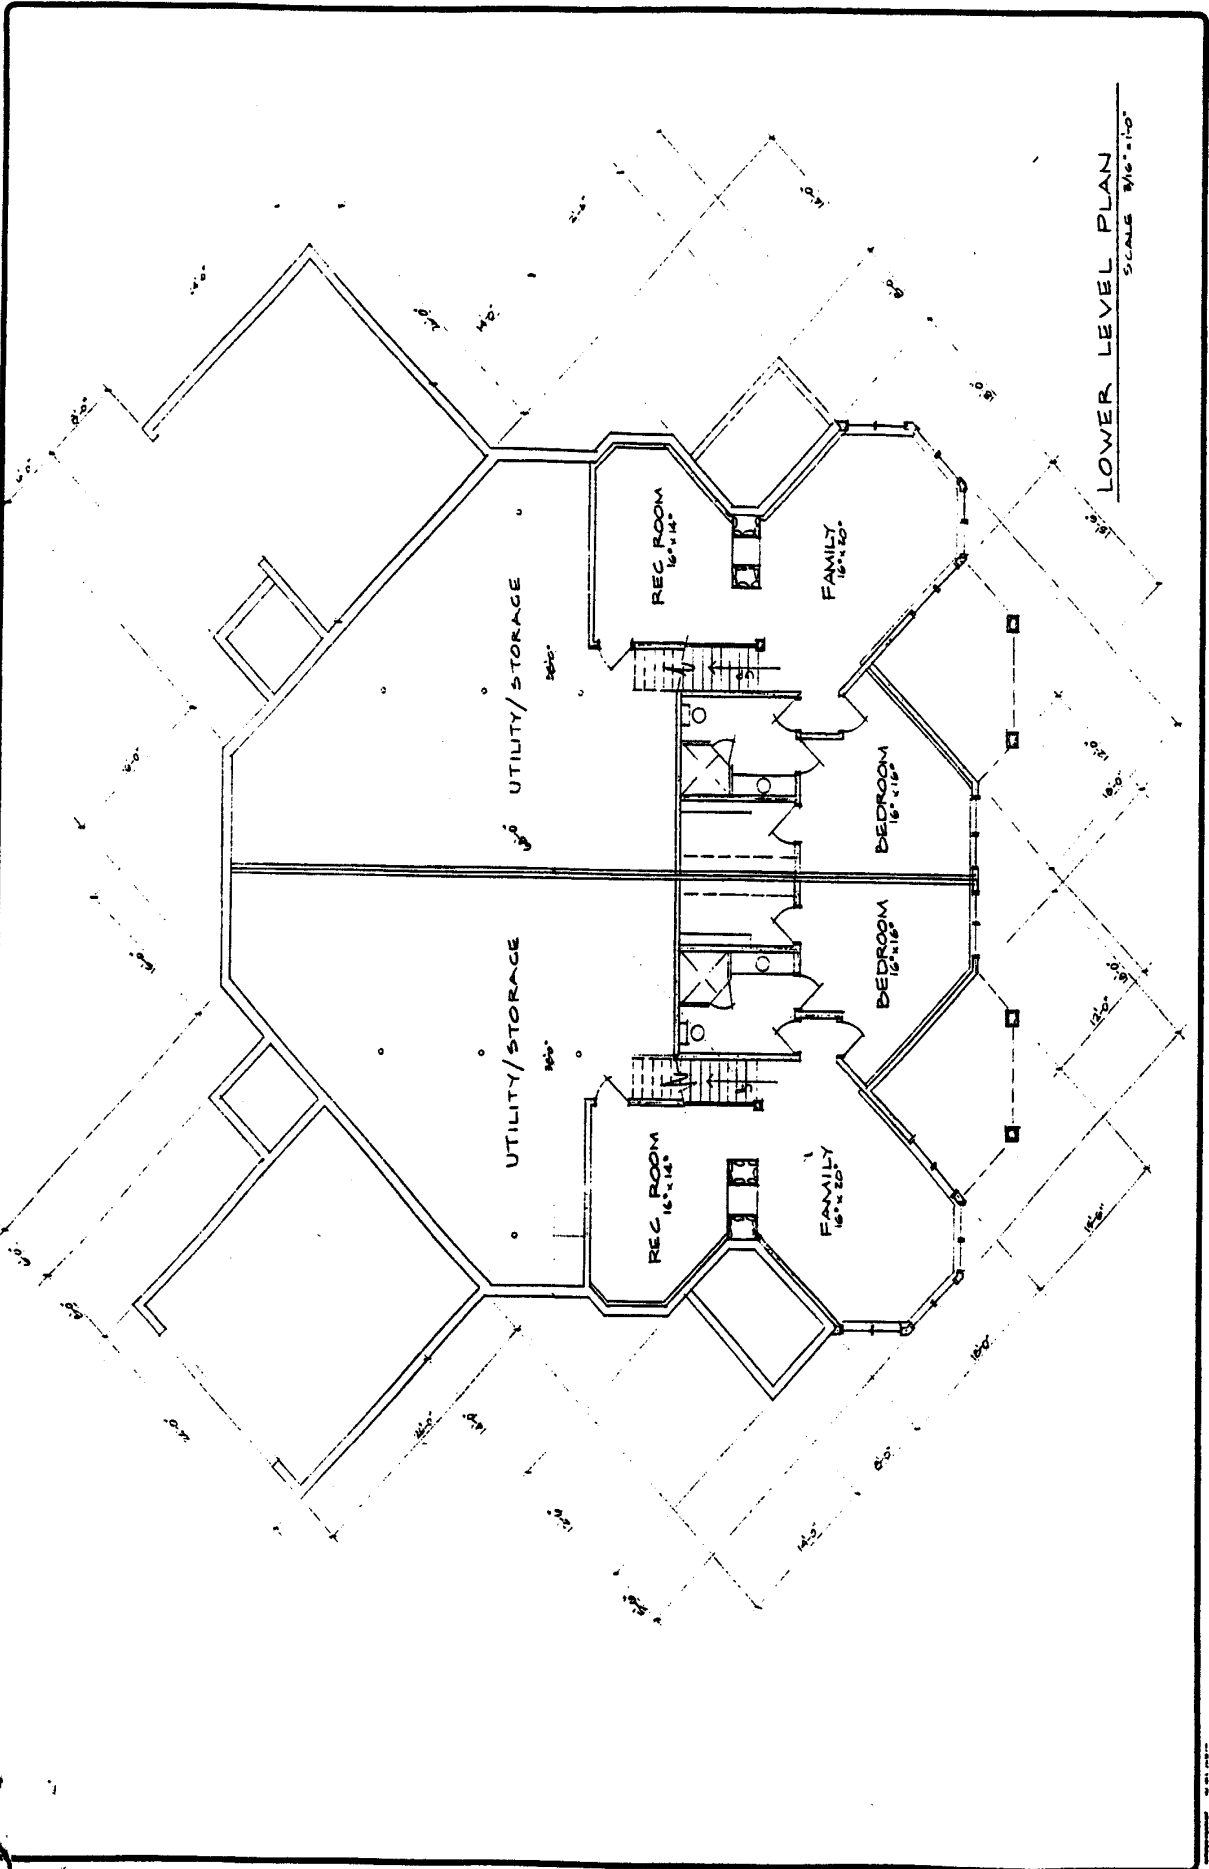


| | |
|------|--|
| DATE | |
| BY | |
| | |
| | |
| | |
| | |
| | |
| | |
| | |
| | |
| | |
| | |

DUPLEX CONDOMINIUMS FACALONG RESORT

| | |
|-------------|--------------|
| PROJECT NO. | 101-100000 |
| DATE | 2002 |
| BY | ALLEN |
| CHECKED BY | REALLY |
| SCALE | 1/8" = 1'-0" |
| SHEET | |

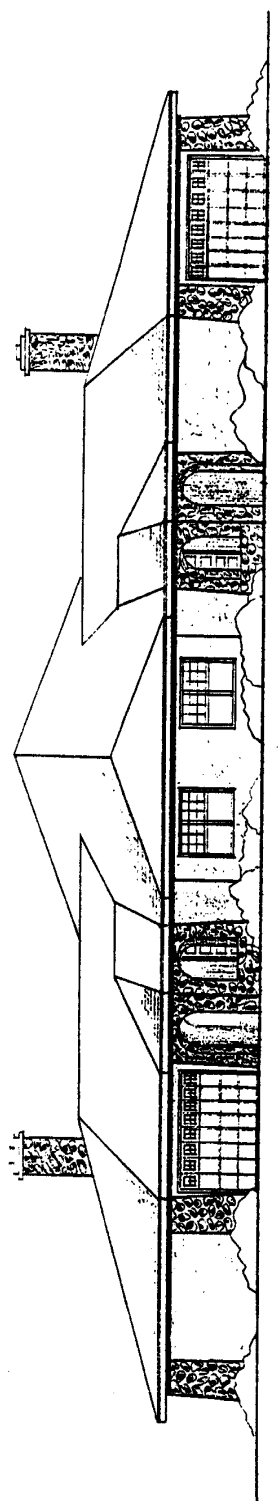

GOLF COURSE ELEVATION

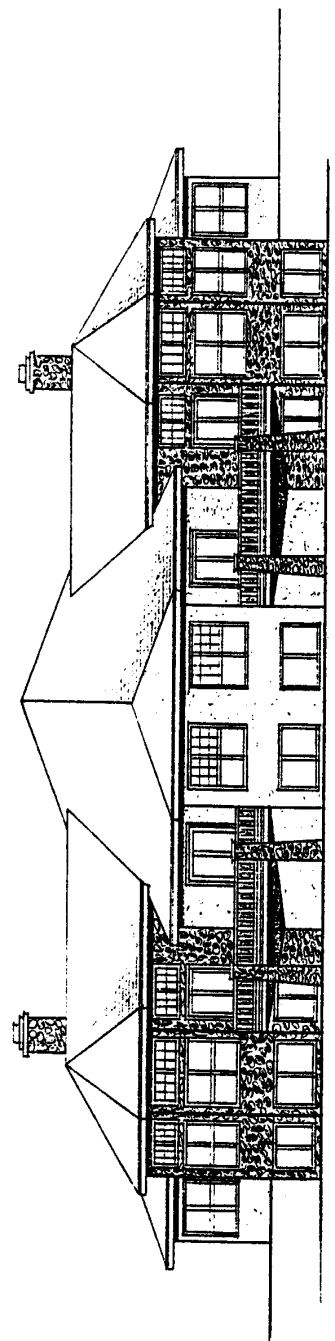


LAKE ELEVATION

| | |
|--|--|
| | |
| | |
| | |
| | |
| | |
| | |
| | |
| | |
| | |
| | |
| | |
| | |

DUPLEX CONDOMINIUM
TAGALONG RESORT


| | |
|----------------------------|------------------------------|
| DATE: 11/10/2010 | PROJECT: TAGALONG RESORT |
| DRAWN BY: JAMES P. DE VERA | CHECKED BY: JAMES P. DE VERA |
| SCALE: 1/8" = 1'-0" | |

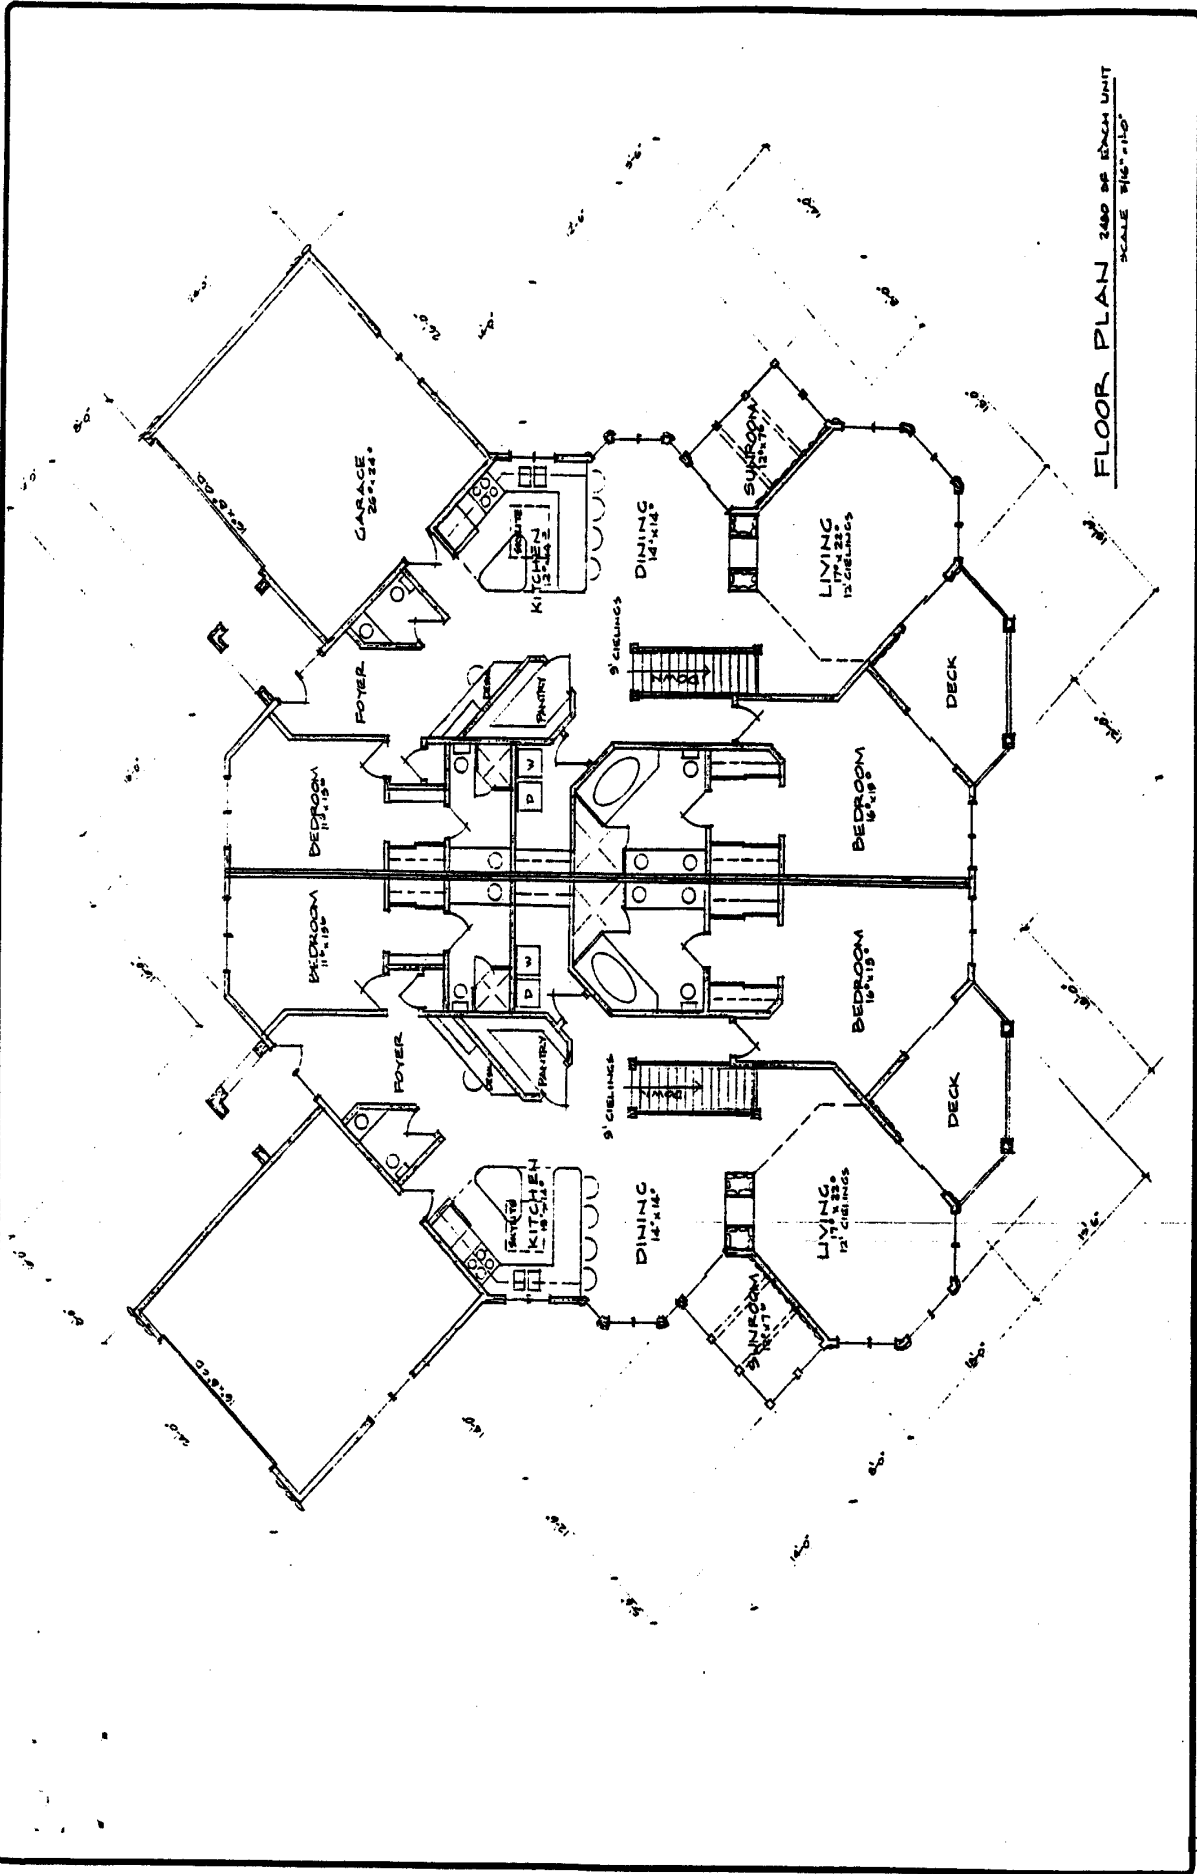


| | |
|-----|------|
| NO. | DATE |
| | |
| | |
| | |
| | |
| | |
| | |
| | |
| | |
| | |

DUPLEX CONDOMINIUM
TACALONG RESORT

| | |
|-------------|------------|
| PROJECT NO. | 100010001 |
| DATE | 08/20/2007 |
| PROJECT | AUG. 2007 |
| DRAWN BY | |
| CHECKED BY | |
| SCALE | |

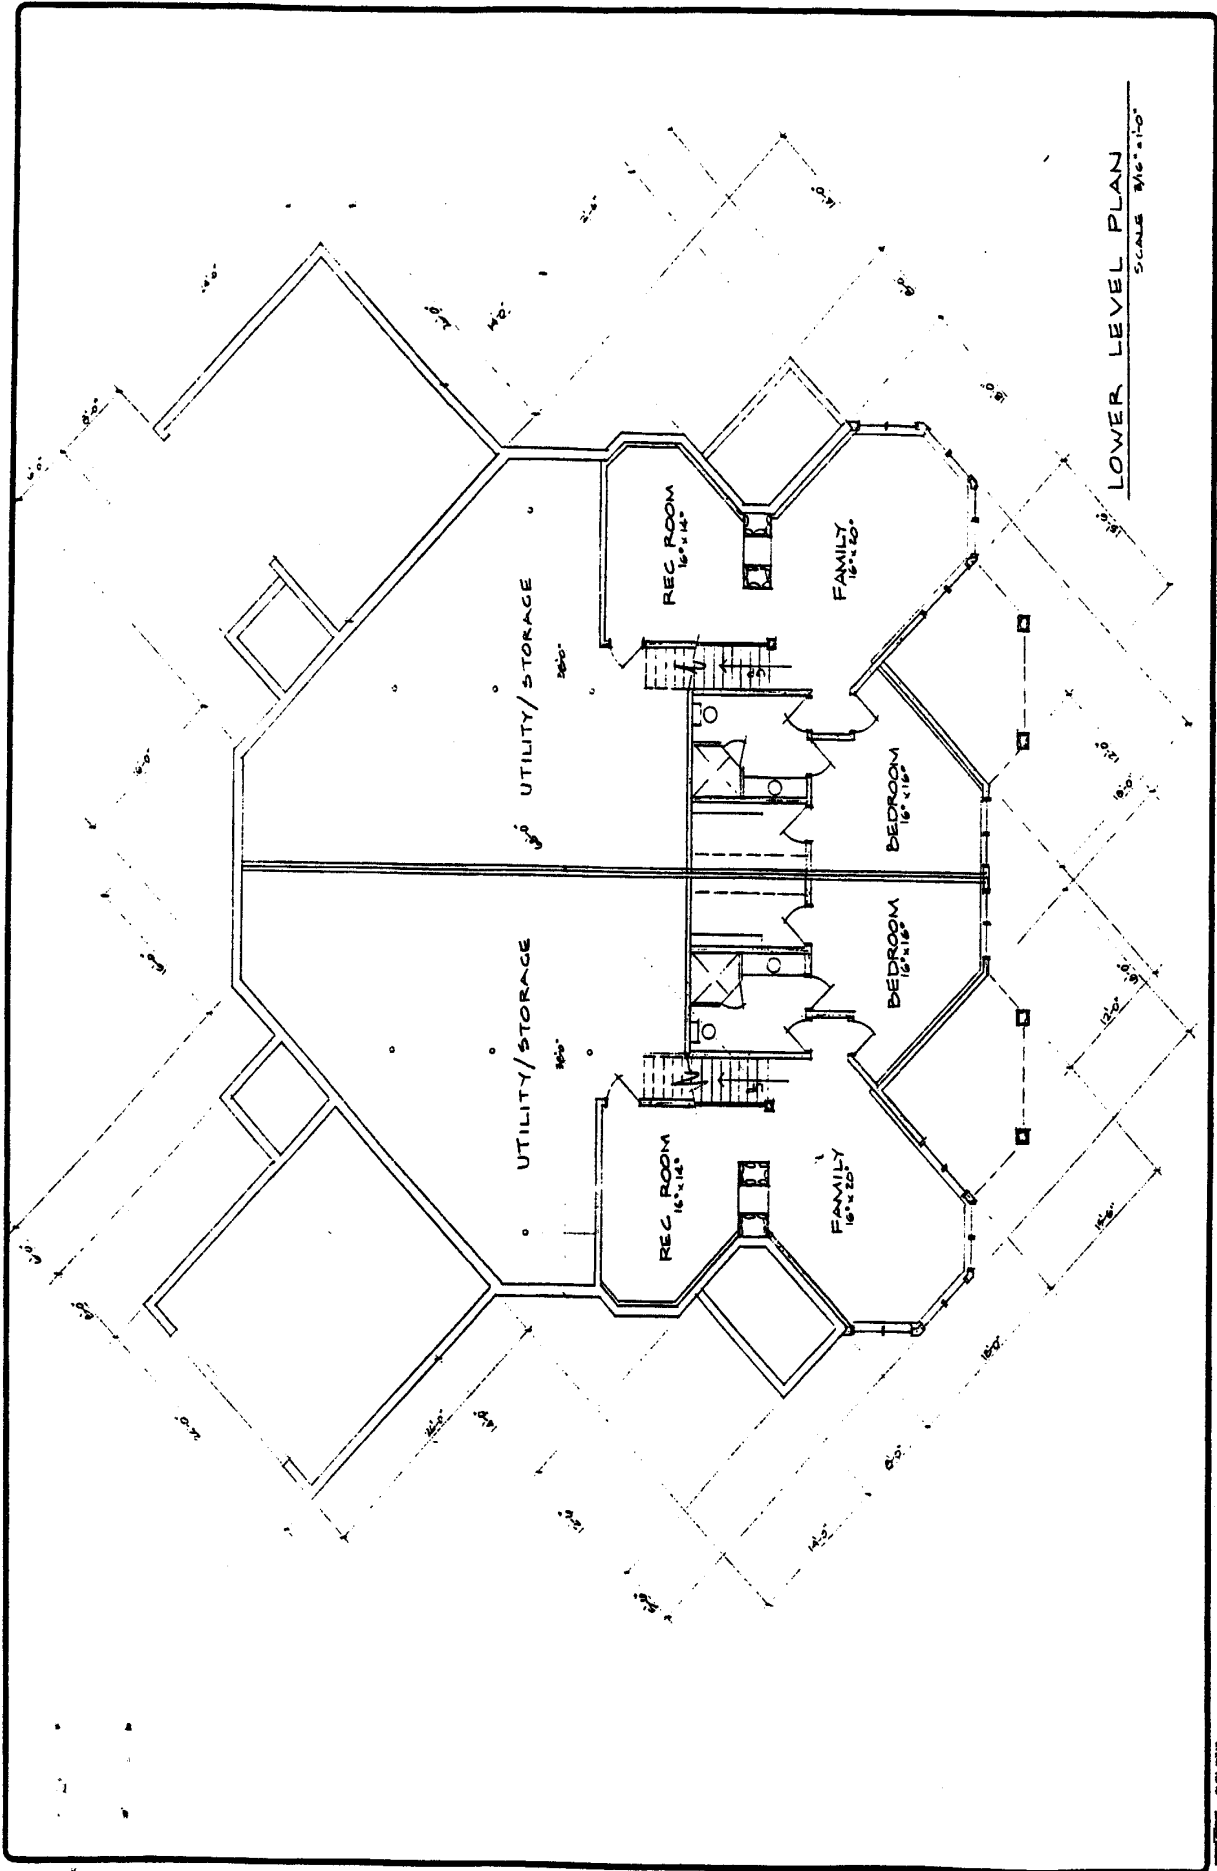

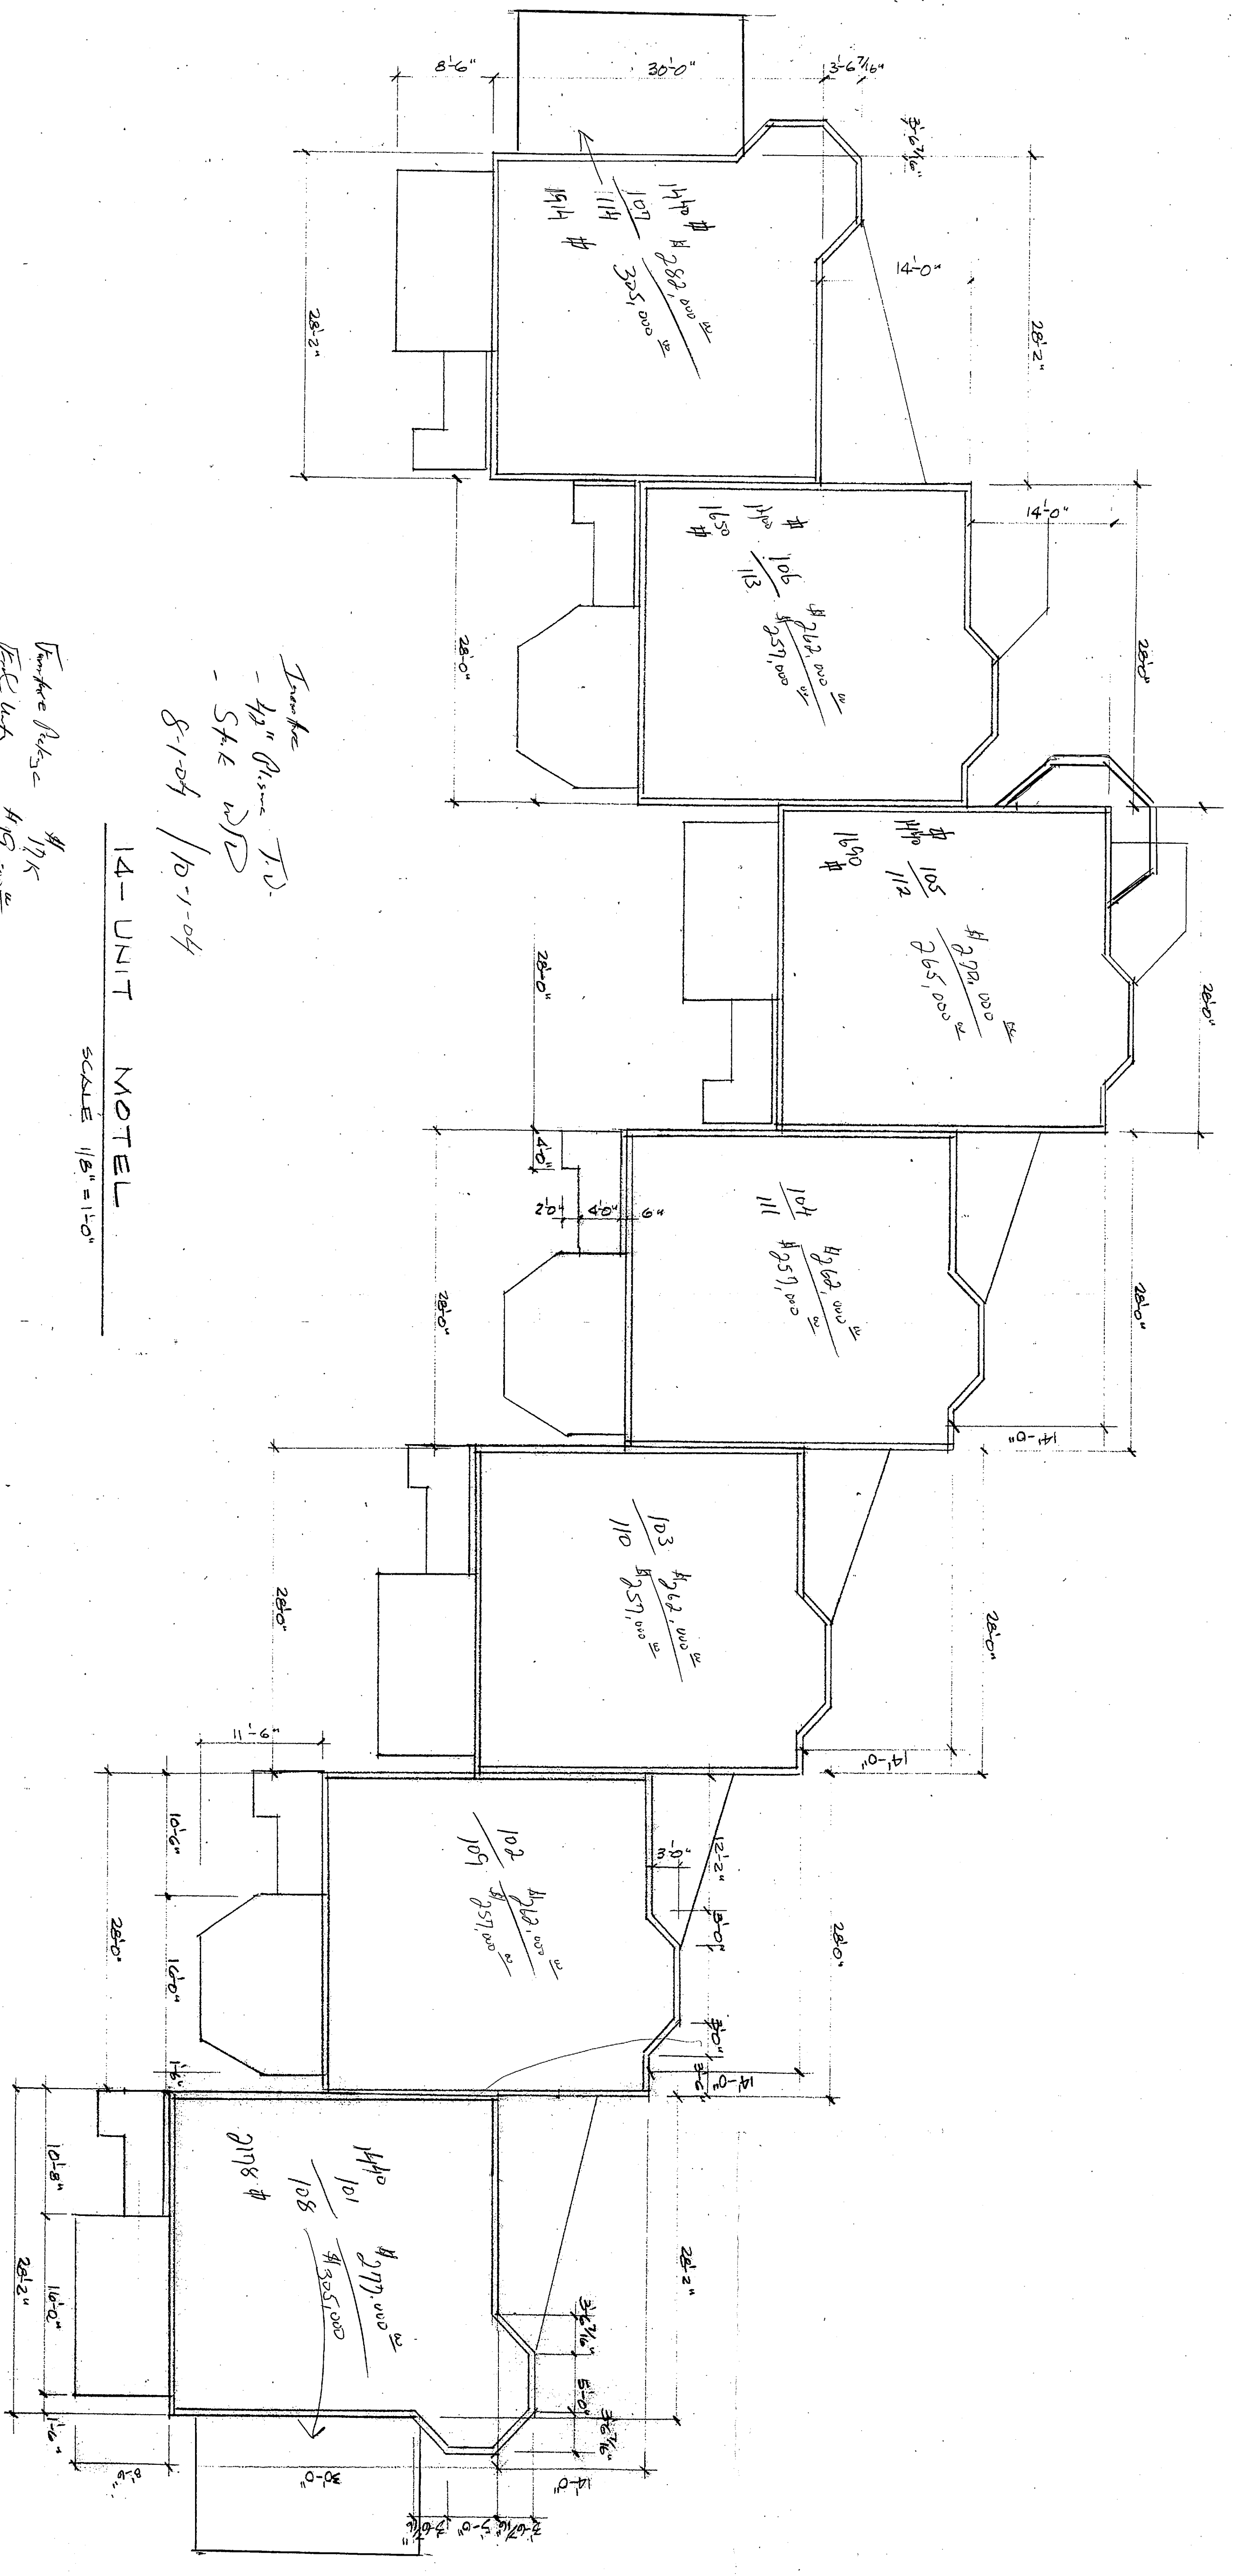

Frankie
 - 4 1/2" Dia. T.D.
 - S&L W/D
 8-1-04 / 10-1-04

14-UNIT MOTEL
 SCALE 1/8" = 1'-0"

Frankie Parks -
 419K
 E&C 4/5 419,500

| | |
|---------|----------|
| DRAWN | 200 |
| CHECKED | JOHNSON |
| DATE | JAN 2003 |
| SCALE | |
| JOB NO. | |
| SHEET | |
| OF | |
| SHEETS | |


TAGALONG RESORT

| | |
|-----------|--|
| REVISIONS | |
| | |
| | |
| | |
| | |
| | |
| | |
| | |
| | |
| | |


| REVISIONS | BY |
|-----------|----|
| | |
| | |
| | |
| | |
| | |
| | |
| | |
| | |
| | |
| | |

DUPLEX CONDOMINIUMS
TACALONG RESORT
Kiss Tom D

| | |
|----------------------|---------|
| DRAWN BOB JOHNSON | CHECKED |
| DATE MAY 2003 | SCALE |
| JOB NO. | SHEET |
| | |
| | |

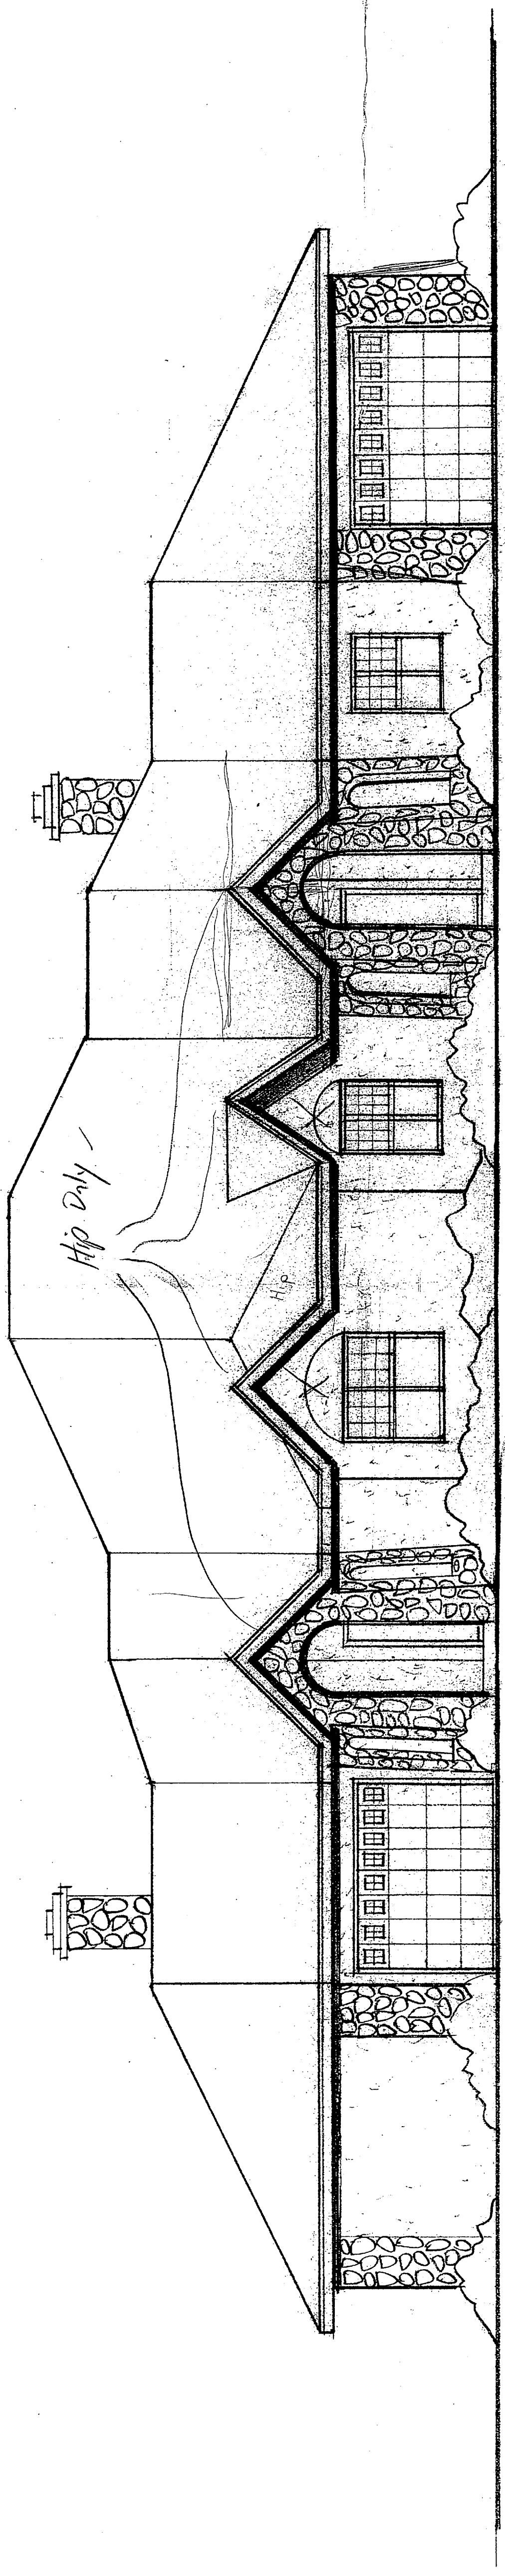

GOLF COURSE ELEVATION
Hip Only
2500
Hip Only

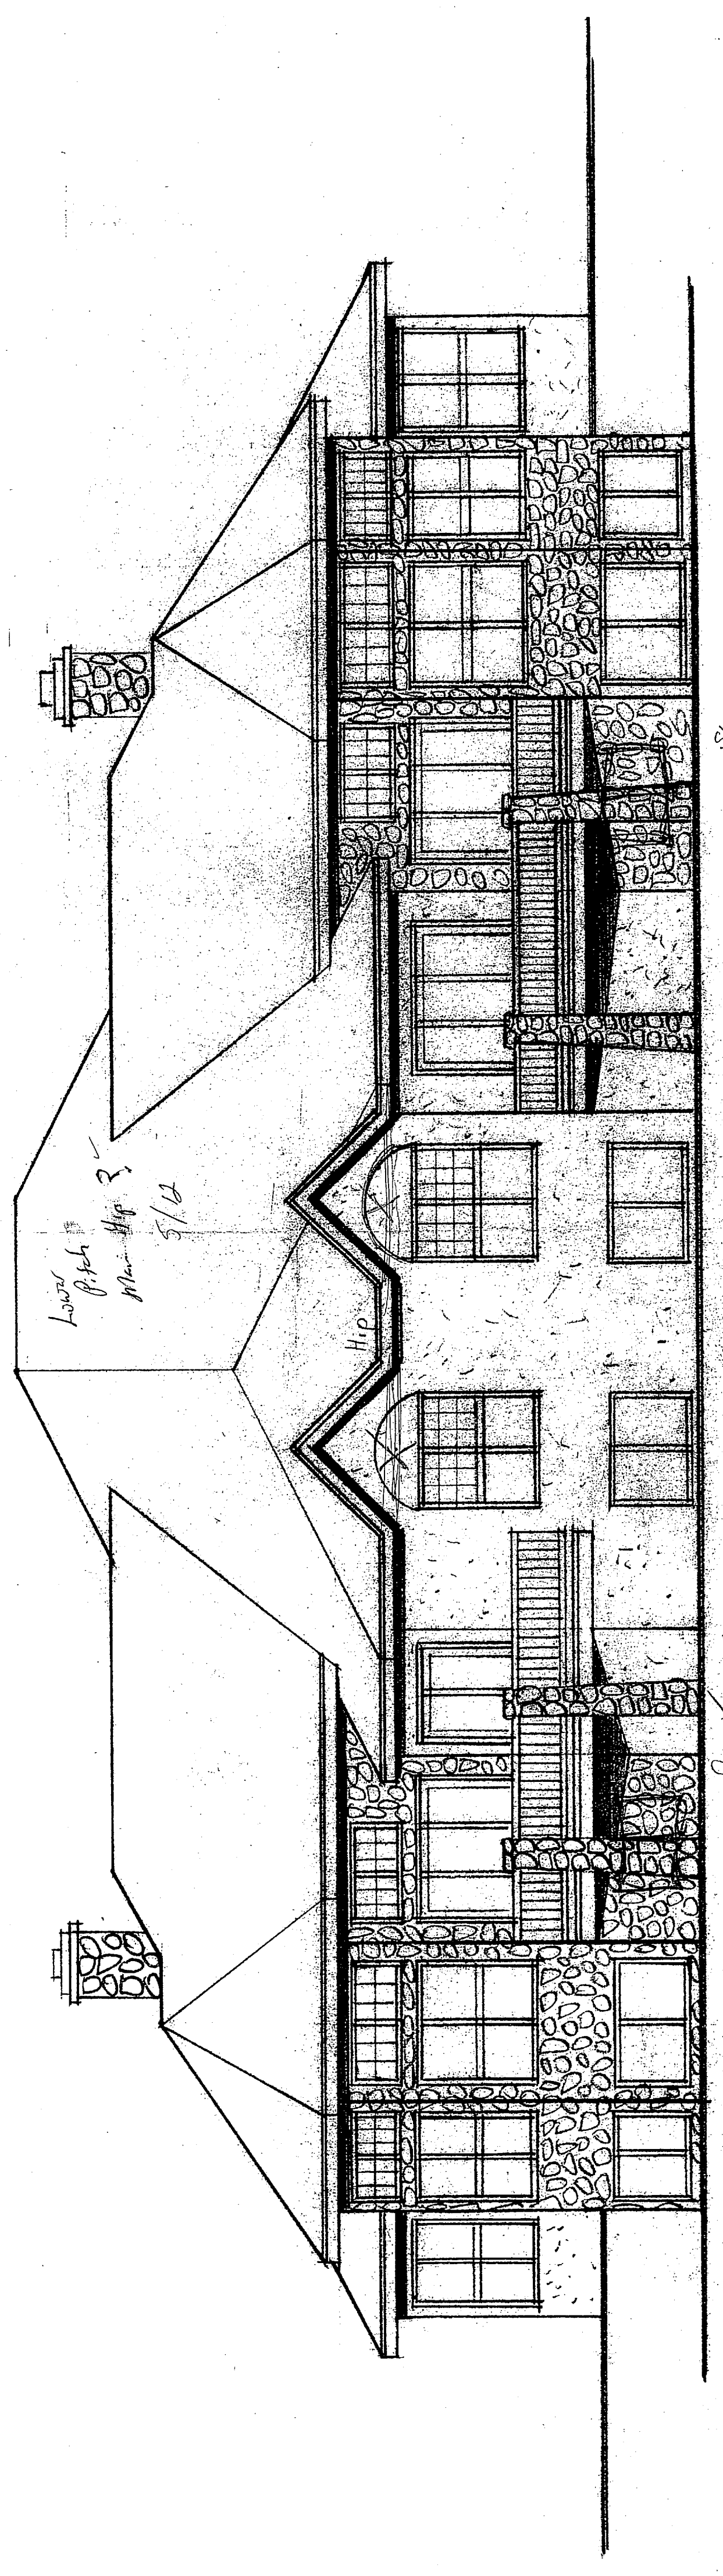


LAKE ELEVATION
Stone?

| REVISIONS | BY |
|-----------|----|
| | |
| | |
| | |
| | |
| | |
| | |
| | |
| | |
| | |
| | |

TAKALONG RESORT
 DUPLEX CONDOMINIUM

| | | |
|-------------------------|------------------|-----------|
| DRAWN JOHNSON | DATE MAY 2003 | SHEETS OF |
| CHECKED | SCALE | |
| | JOB NO. | |
| | SHEET | |

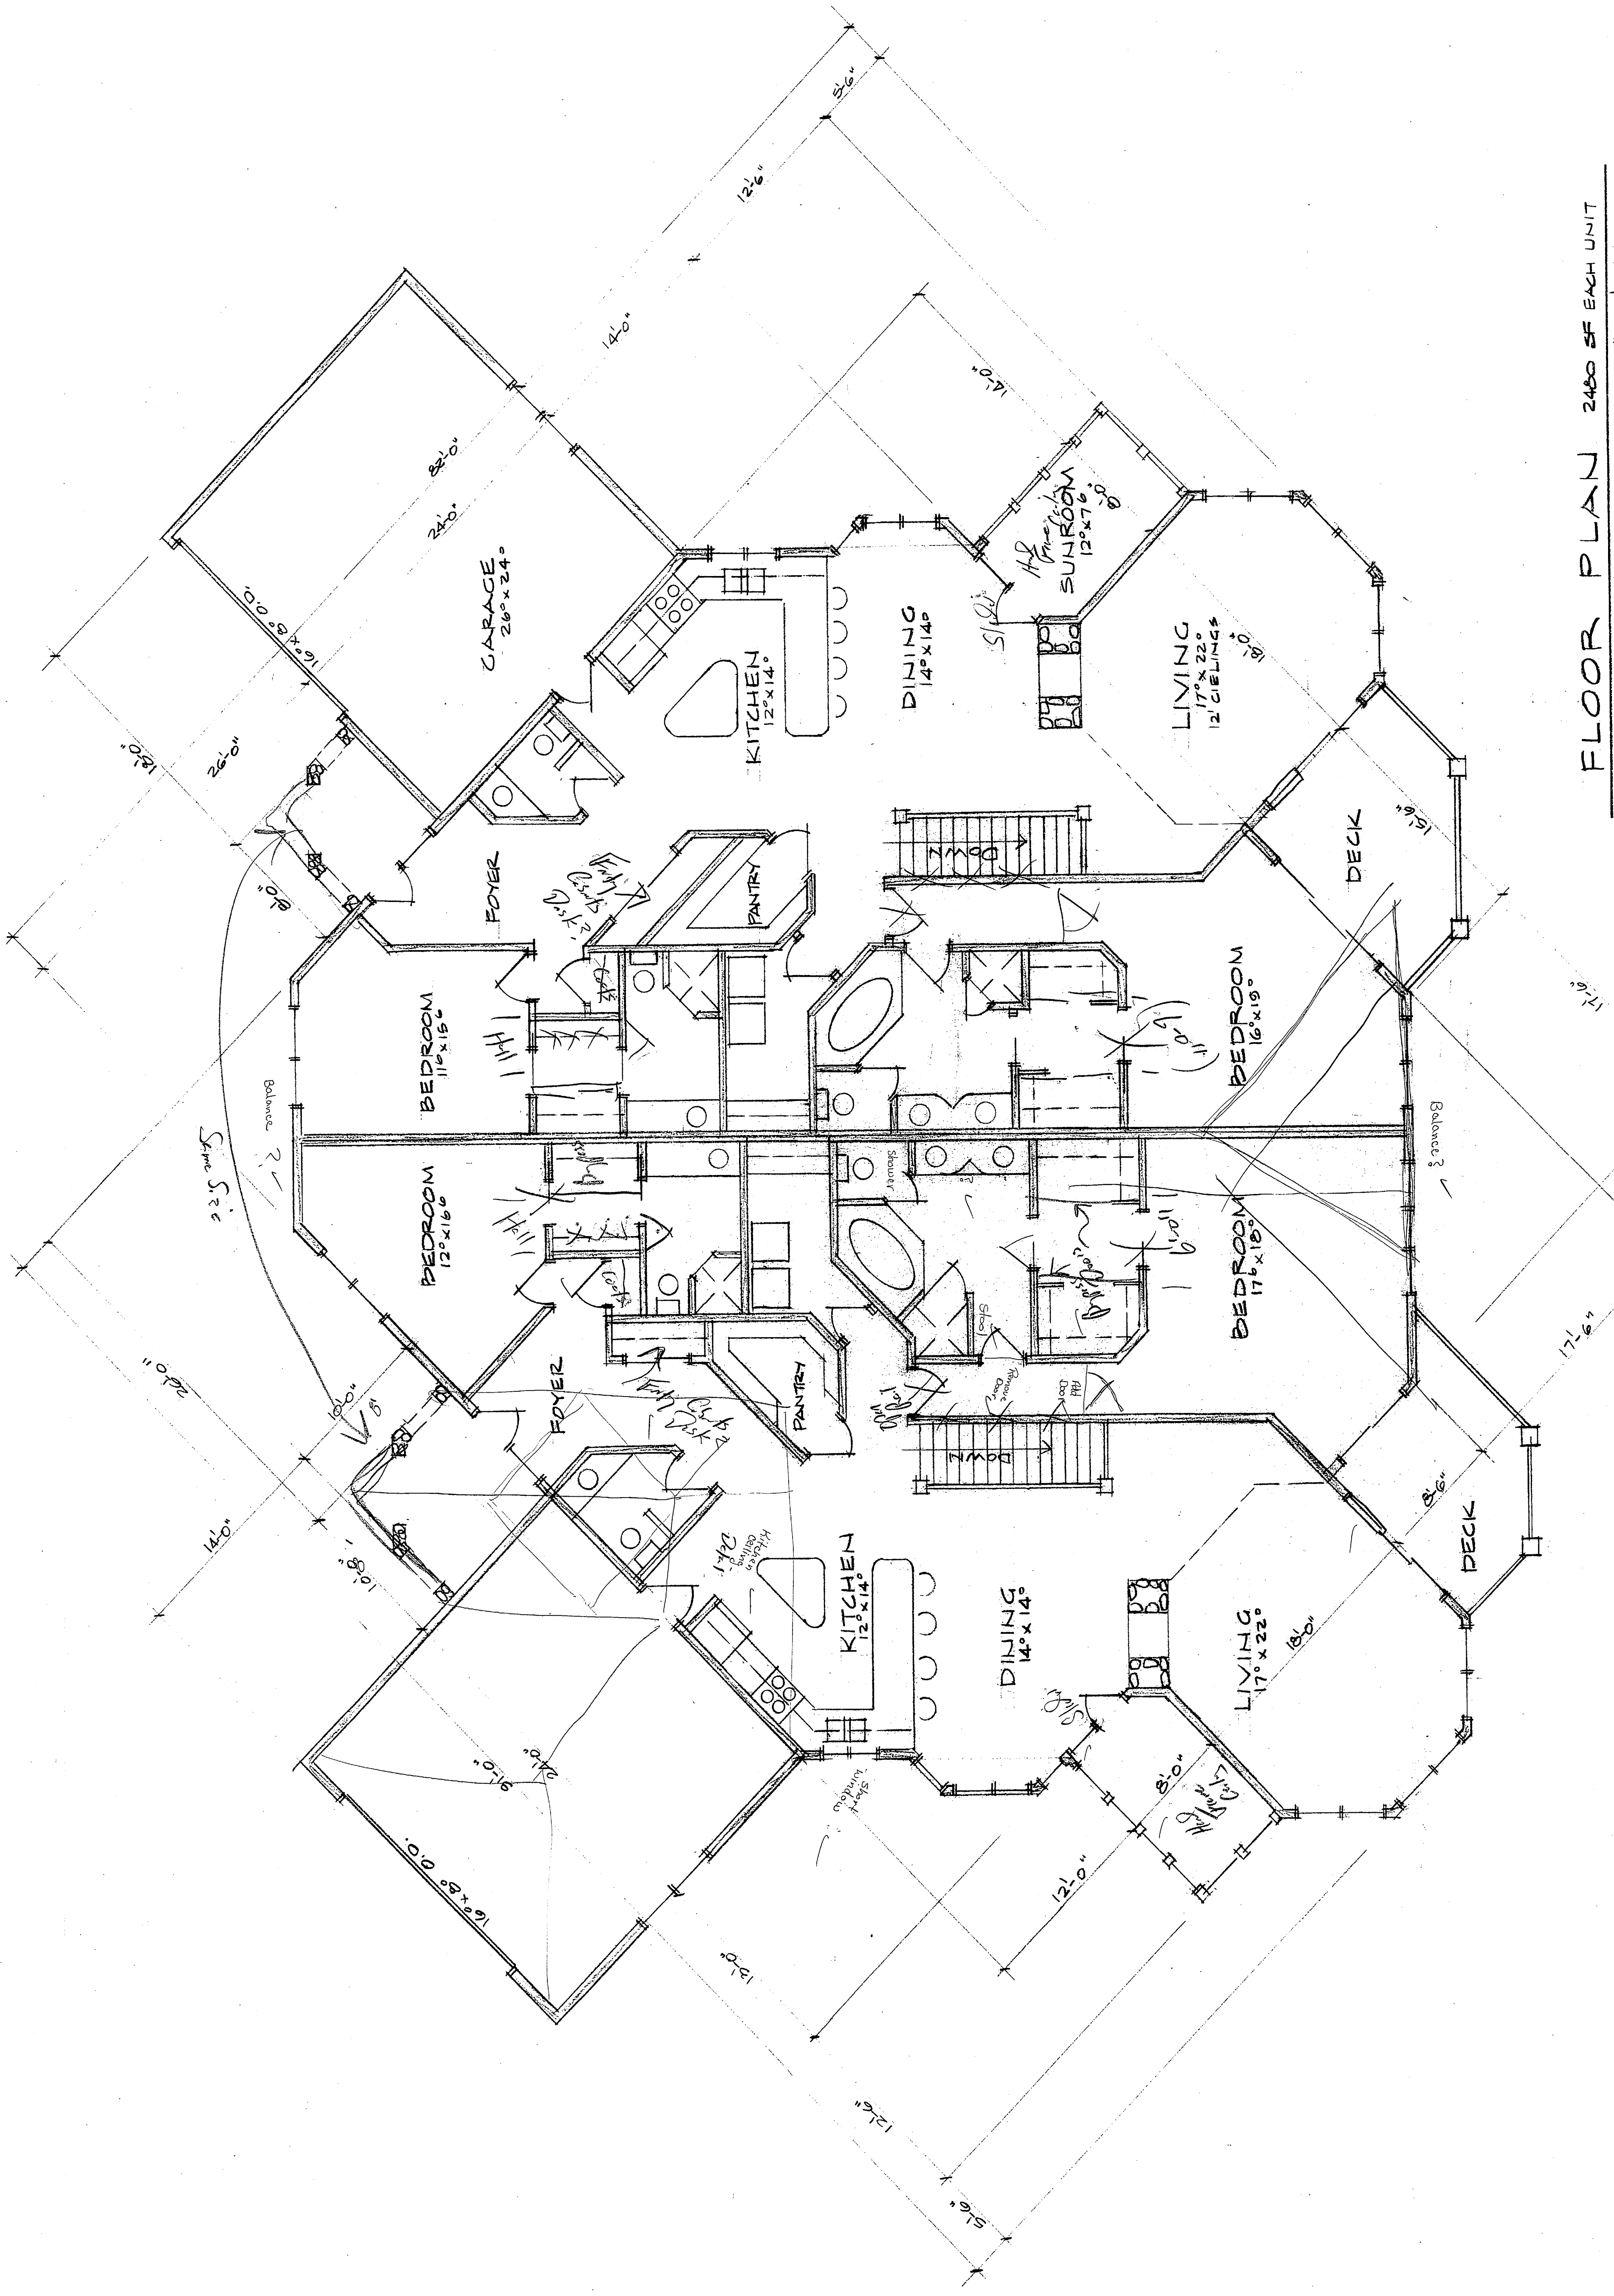


FLOOR PLAN 2400 SF EACH UNIT
 SCALE 3/16" = 1'-0"

| | |
|-----------------------------|---------|
| DRAWN BOB JOHNSON | CHECKED |
| DATE MAY 2003 | SCALE |
| JOB NO. | SHEET |
| OF | SHEETS |

DUPLEX CONDOMINIUM
TAGALONG RESORT

| REVISIONS | BY |
|-----------|----|
| | |
| | |
| | |
| | |
| | |
| | |
| | |
| | |
| | |
| | |

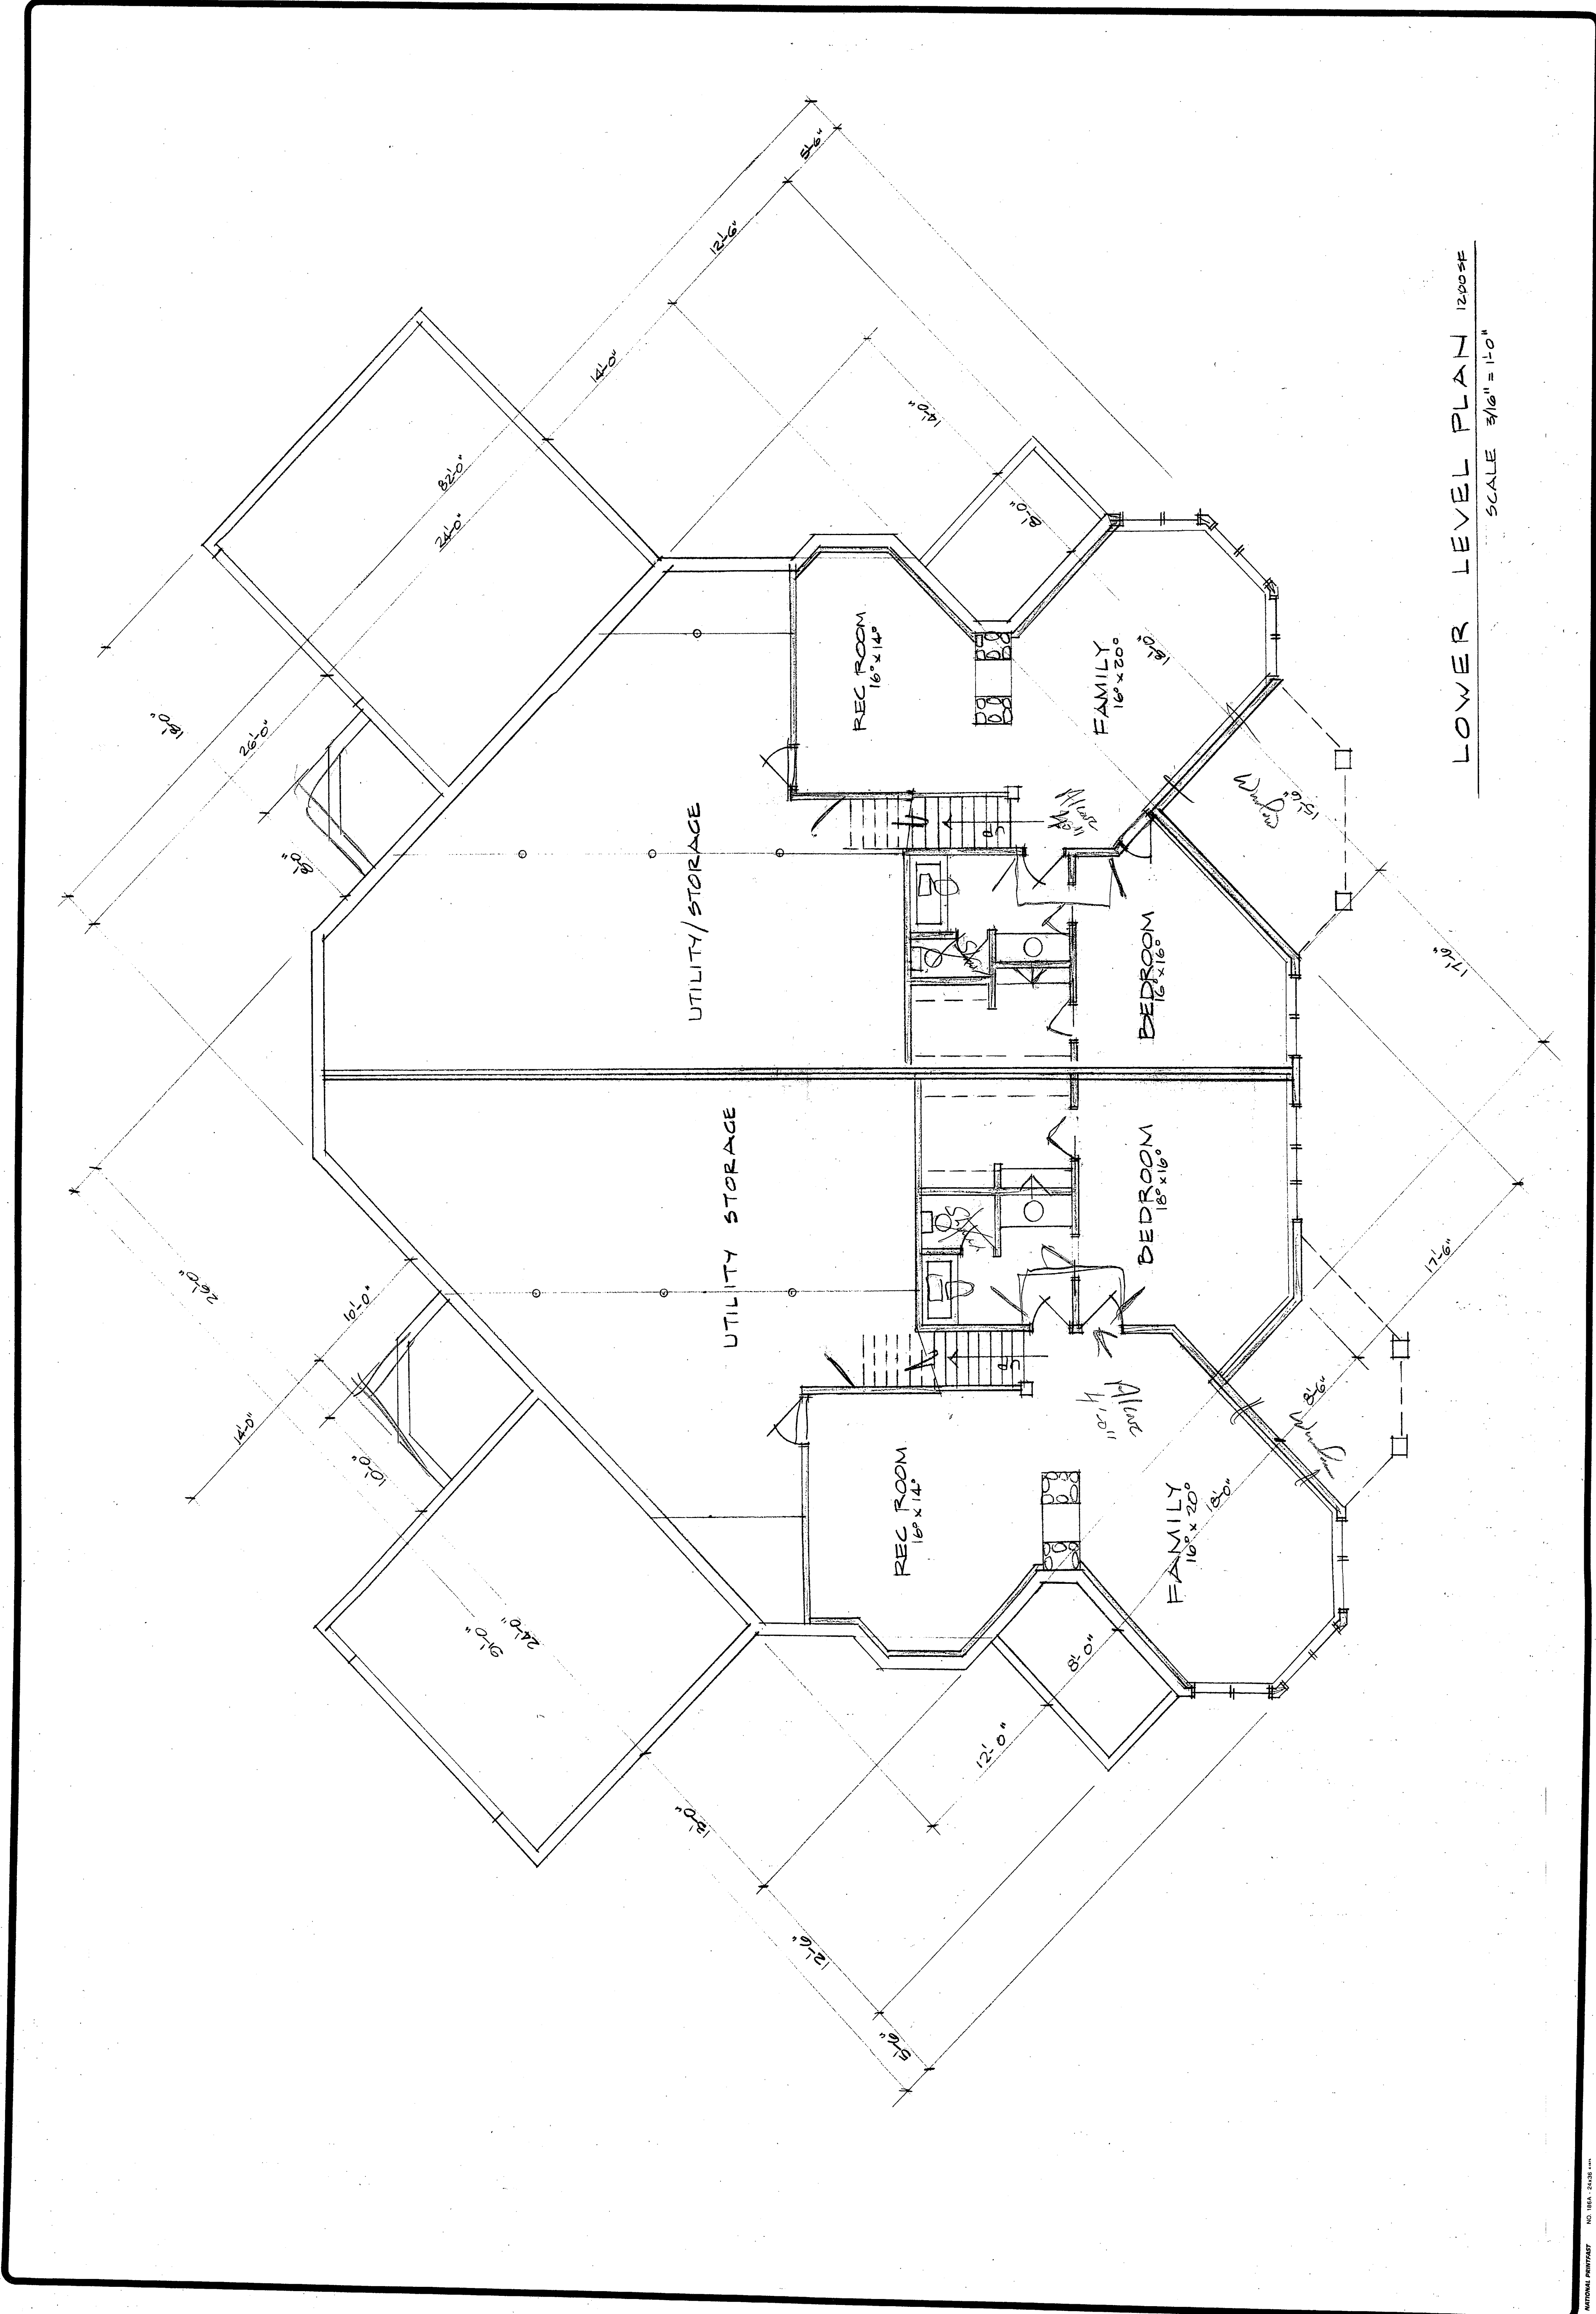

LOWER LEVEL PLAN 1200 SF
SCALE 3/16" = 1'-0"