


REVISIONS	BY

DUPLEX CONDOS


DESIGNED 11/10/01 BOOK	CHECKED	DATE MARCH 2002	SCALE	JOB NO.	SHEET 4	OF 5 SHEETS
------------------------------	---------	--------------------	-------	---------	------------	-------------

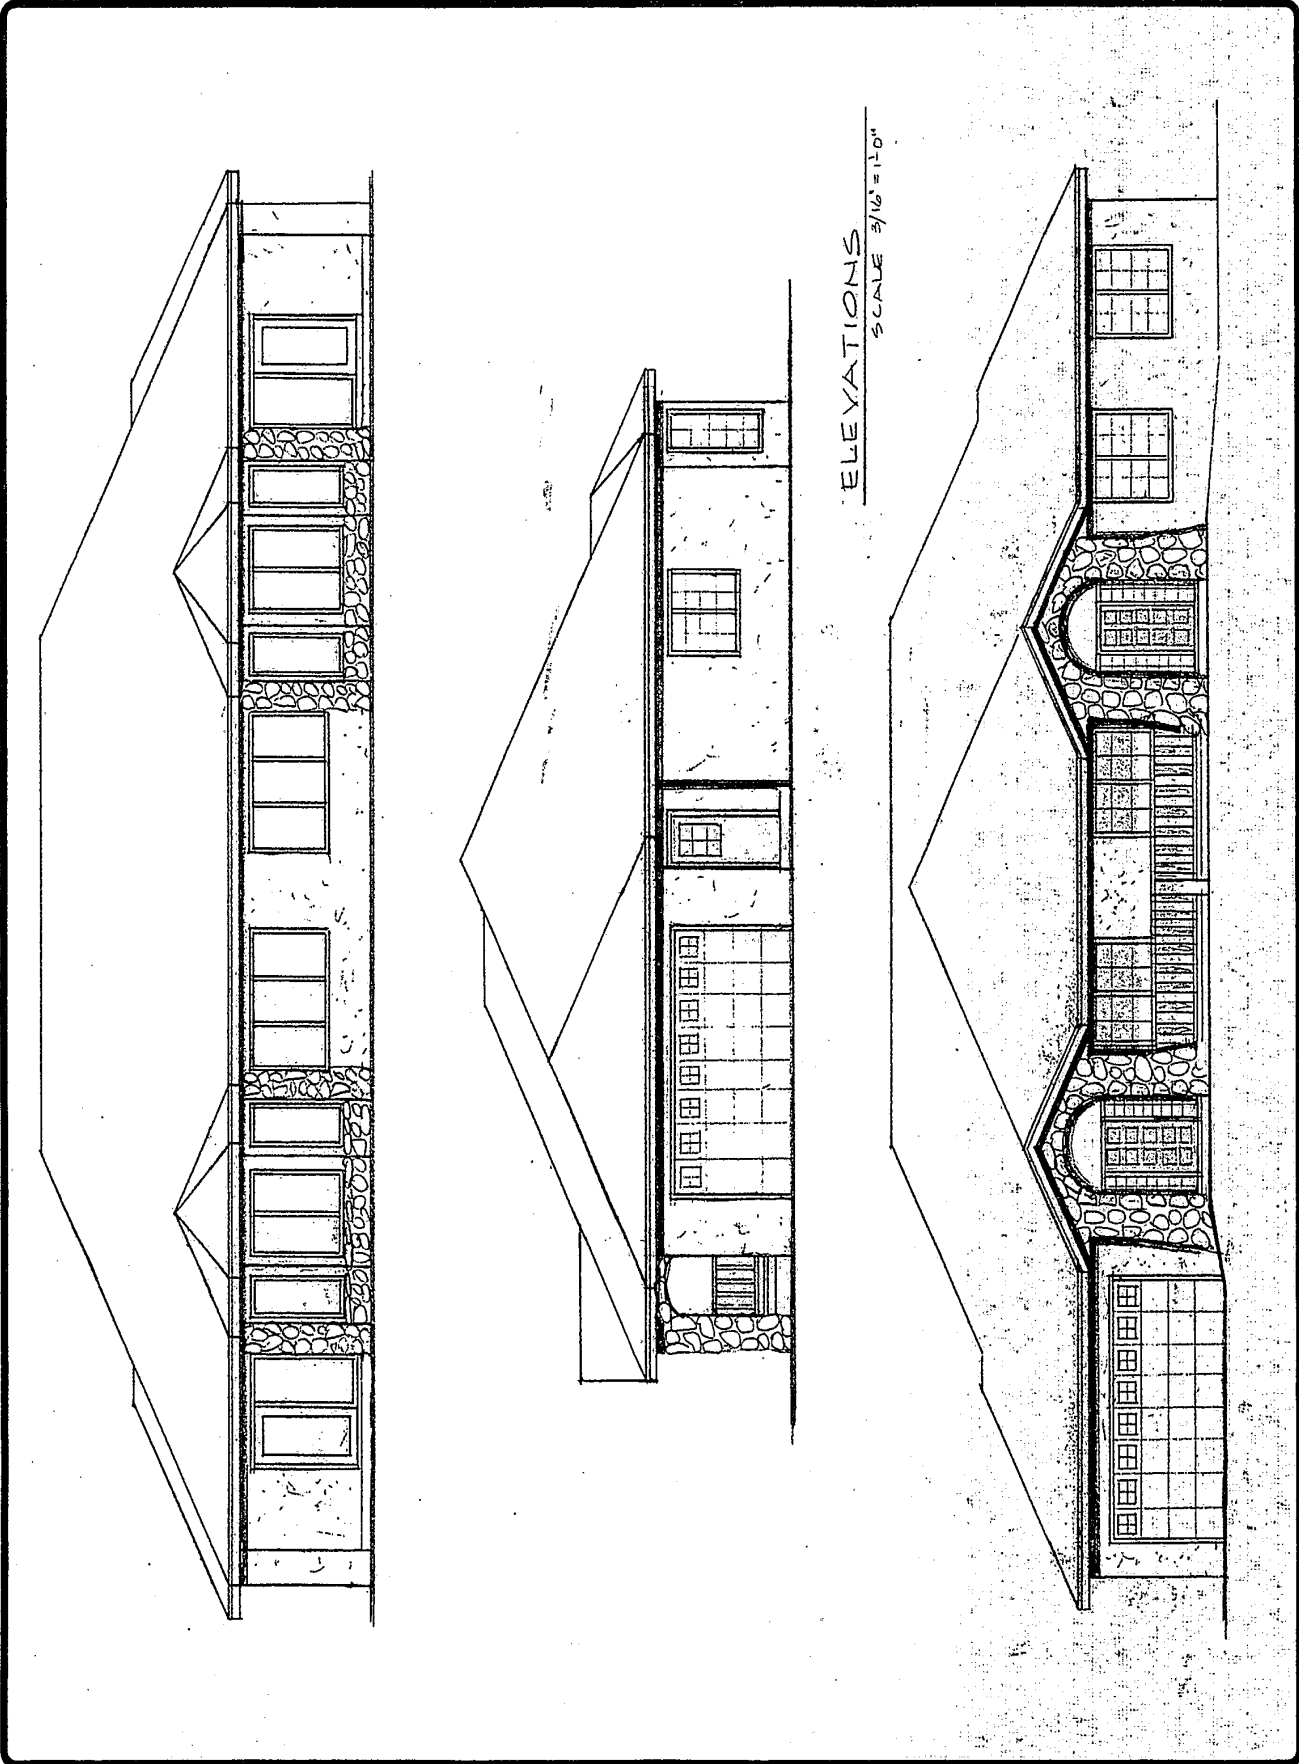

REVISIONS	BY

DUPLEX CONDO

DRAWN BOB JOHNSON	CHECKED
DATE MAY 2003	SCALE
JOB NO.	SHEET
3	5
OF	SHEETS

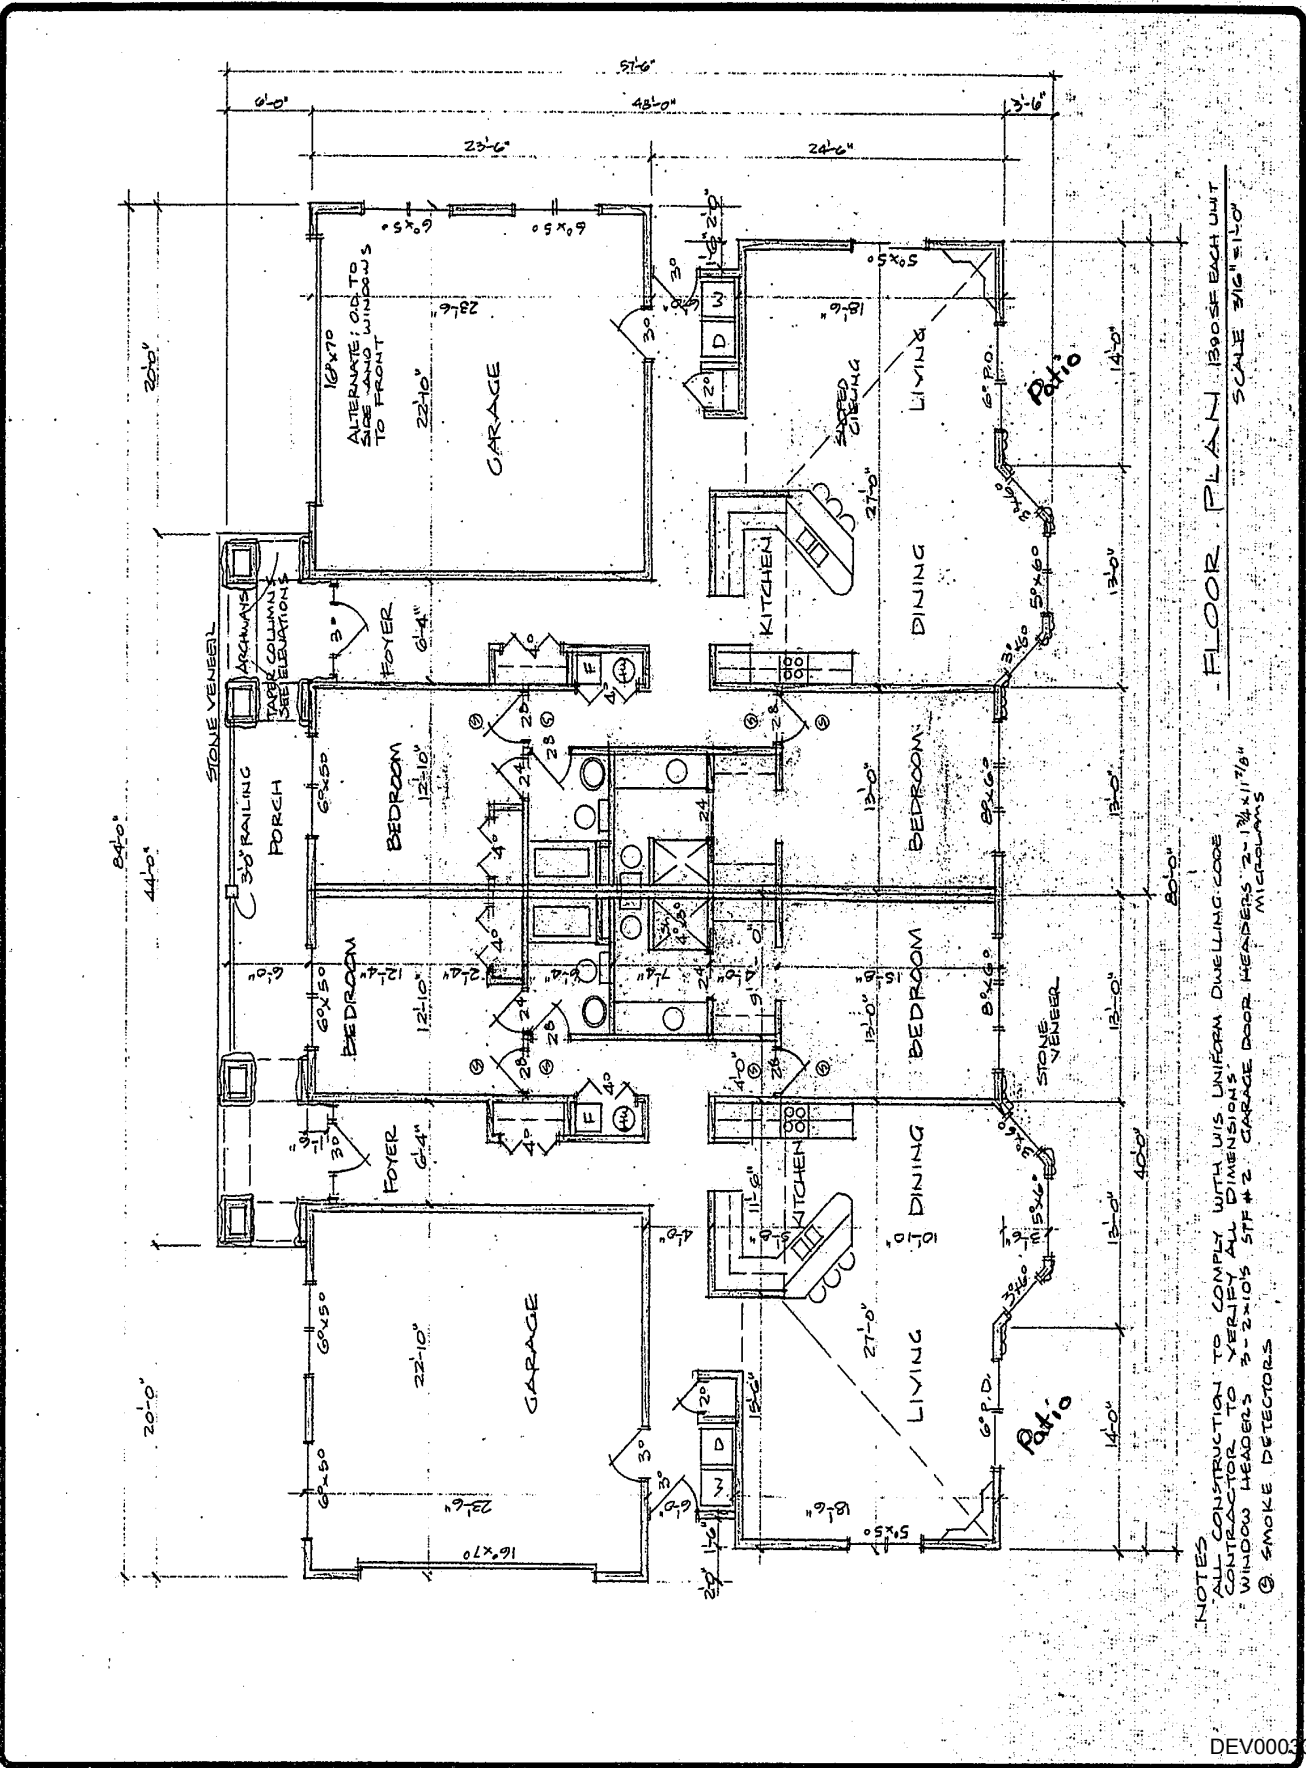


- FLOOR PLAN BOOSE EACH UNIT -  
SCALE 3/16" = 1'-0"

NOTES  
 ALL CONSTRUCTION TO COMPLY WITH IBC UNIFORM DWELLING CODE  
 CONTRACTOR TO VERIFY ALL DIMENSIONS  
 WINDOW HEADERS 3-2-10'S STF #2 GARAGE DOOR HEADERS 2-12x11 7/8"  
 MICROPLANS  
 ③ SMOKE DETECTORS

REVISIONS	BY

DUPLEX CONDO


DRAWN JOHNSON	CHECKED 	DAYS 	JOB NO 	SHEET 4	SHEETS 5
		MARCH 2002			
		SCALE			

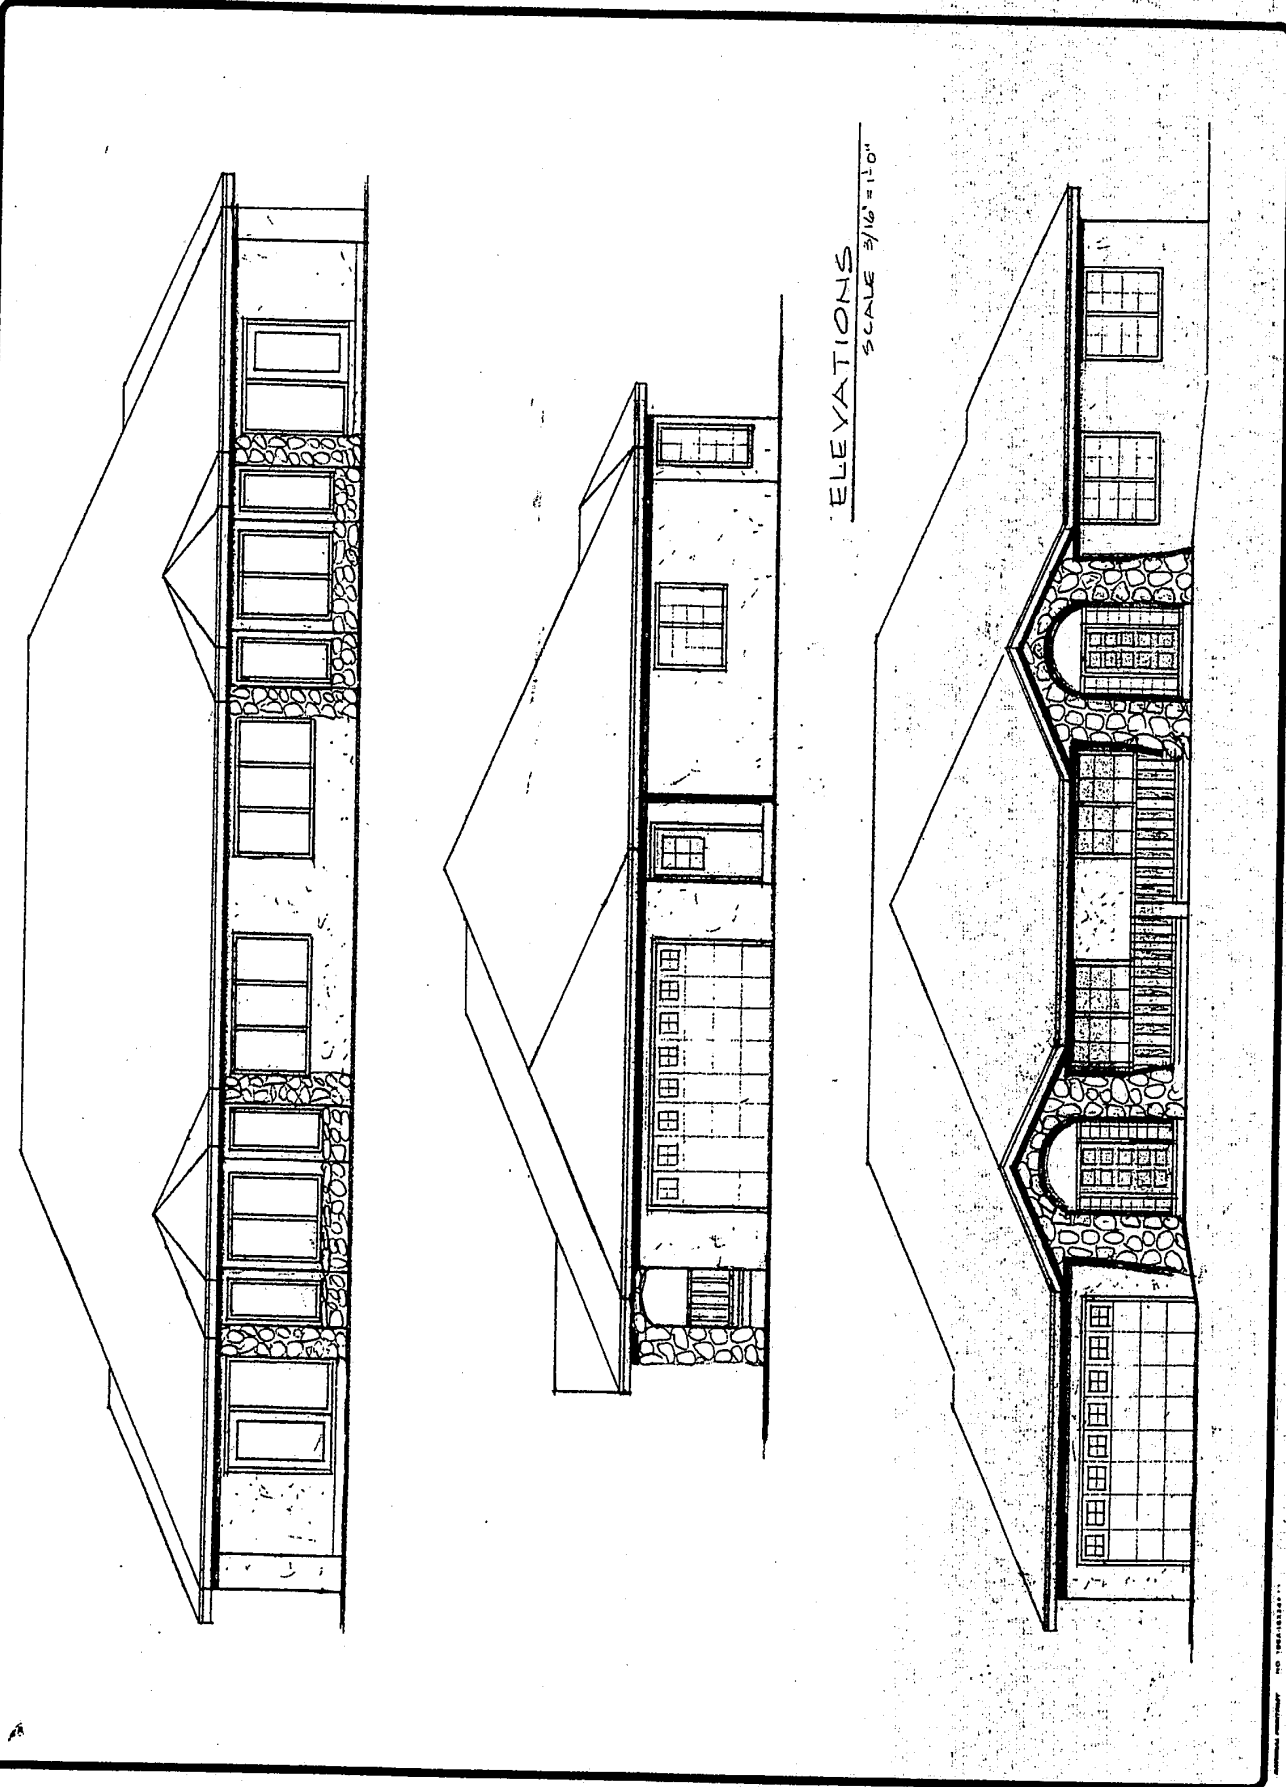

REVISIONS	BY

DUPLEX CONDO

DRAWN BRO JOHNSON	CHECKED
DATE MAY 2003	SCALE
JOB NO.	SHEET
3	5
SHEETS	

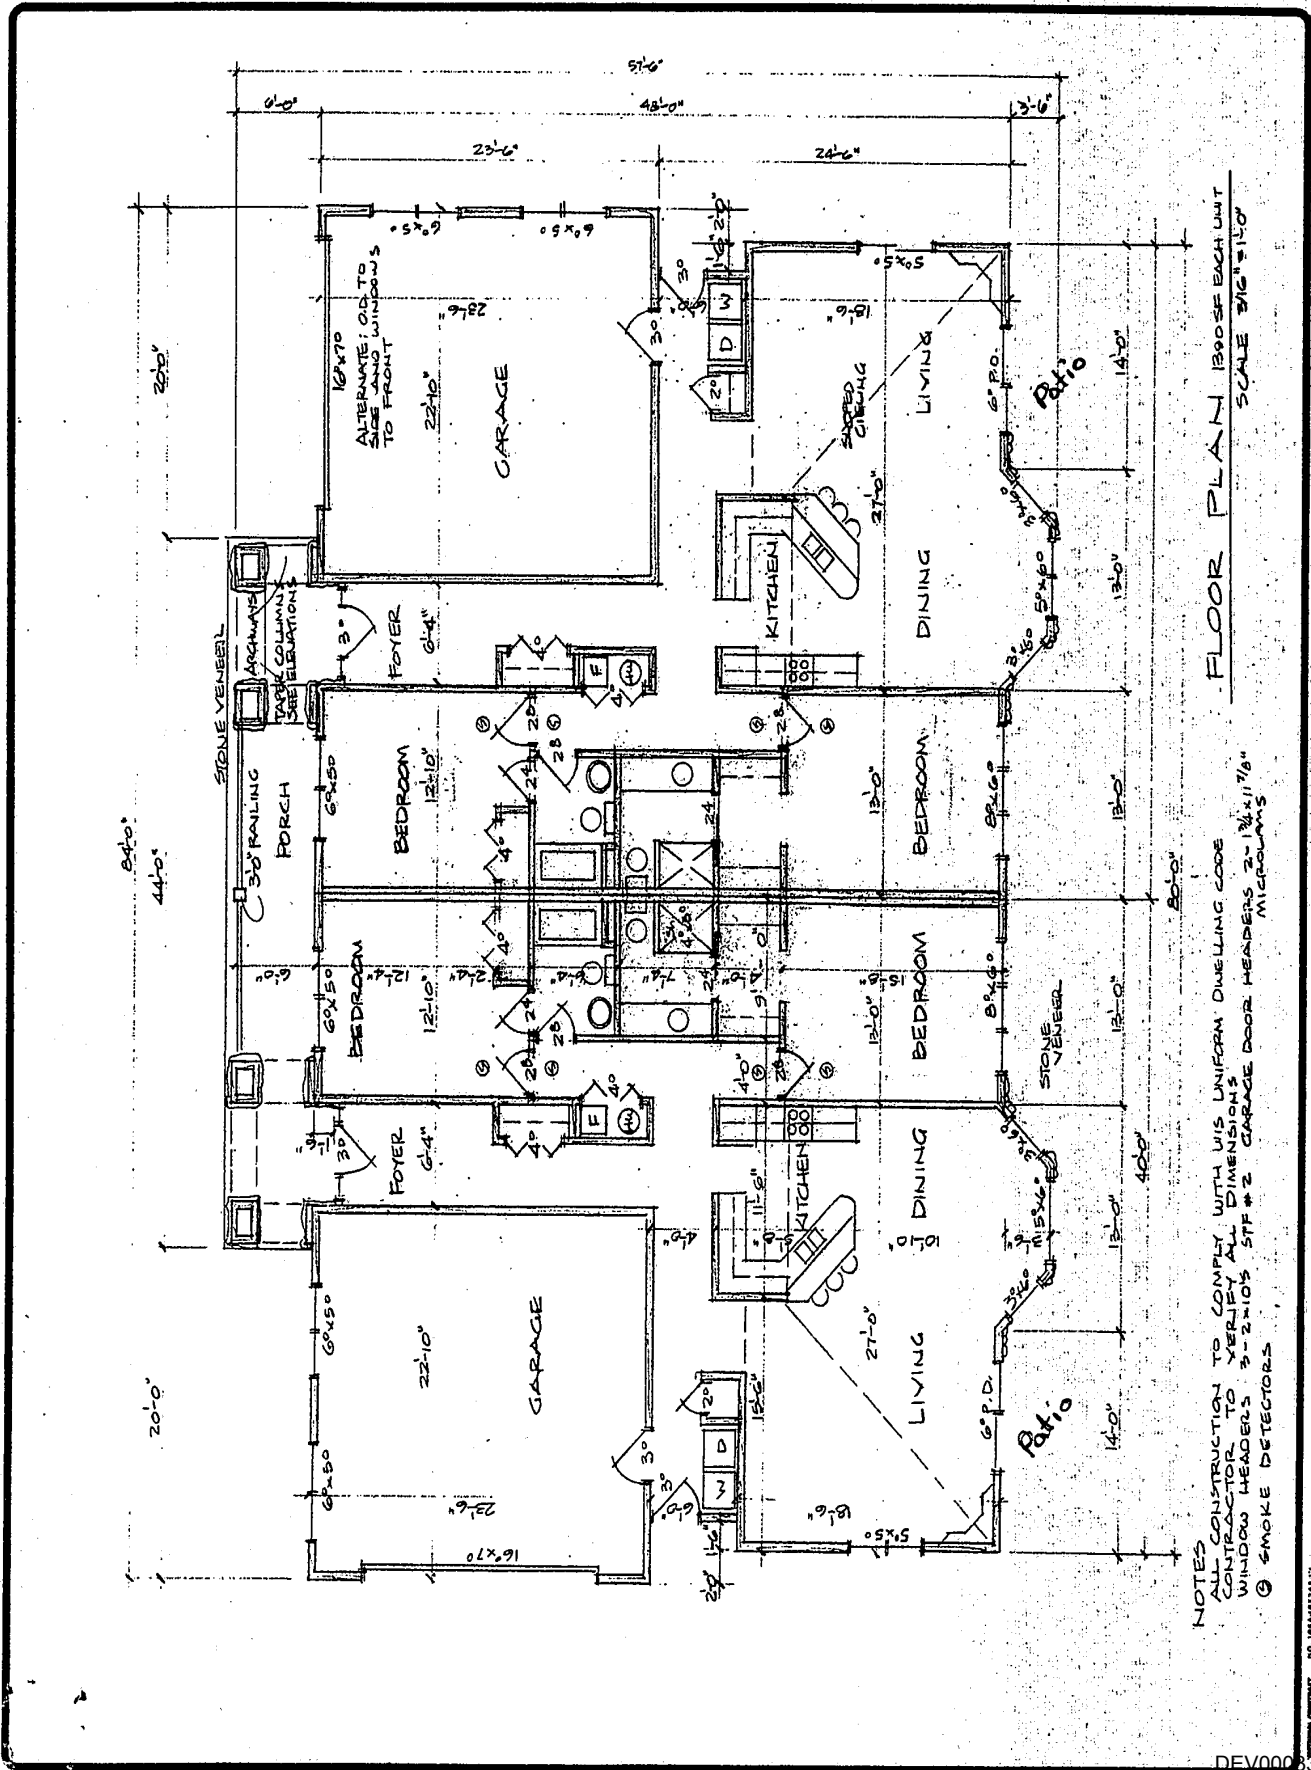

FLOOR PLAN 1300 SF EACH UNIT  
SCALE 3/16" = 1'-0"


NOTES:  
 ALL CONSTRUCTION TO COMPLY WITH IHS UNIFORM DWELLING CODE  
 CONTRACTOR TO VERIFY ALL DIMENSIONS  
 WINDOW HEADERS 3-2x10'S SFF #2 GARAGE DOOR HEADERS 2-2x11 7/8"  
 MICROCHANNELS  
 ⊙ SMOKE DETECTORS



NO.	REVISIONS	BY

DUPLIX CONDO

DRAWN EOD JOHNSON	DATE MAY 2003	SHEET 3
CHECKED	SCALE	OF 5
JOB NO.		SHEETS

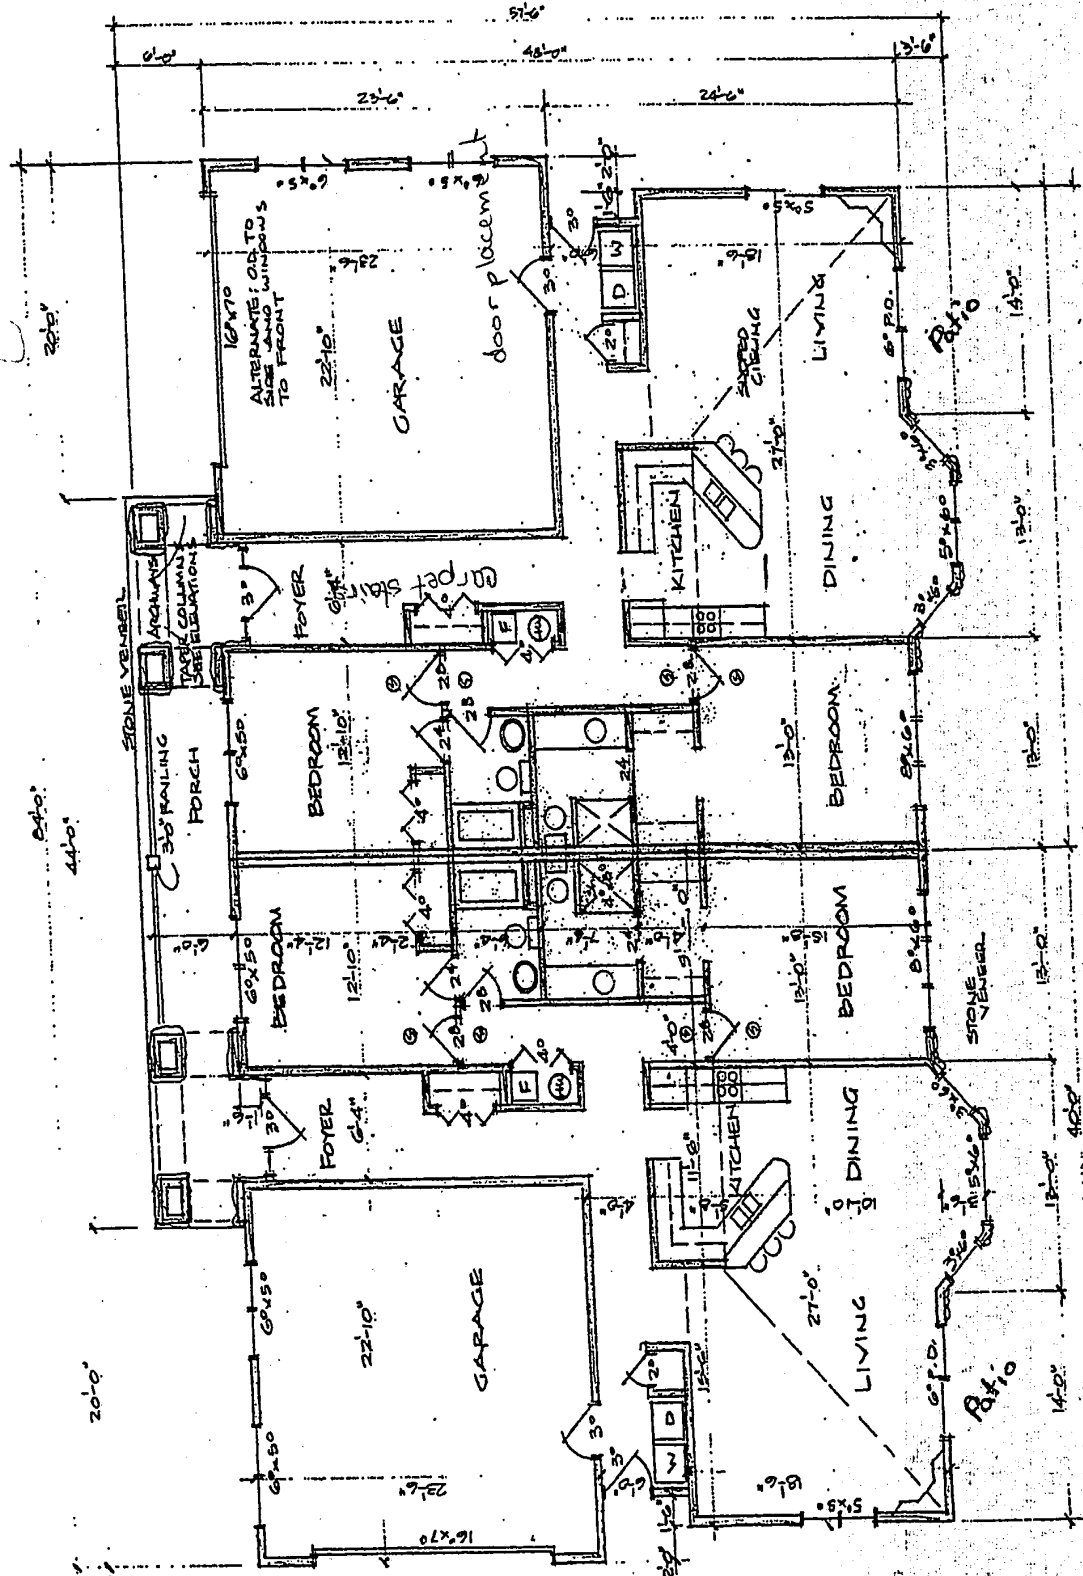

FLOOR PLAN 1390 SF EACH UNIT SCALE 3/8"=1'-0"

NOTES  
 1. CONSTRUCTION TO COMPLY WITH IBC UNIFORM DWELLING CODE  
 2. CONTRACTOR TO VERIFY ALL DIMENSIONS  
 3. GARAGE DOOR HEADERS 2-1 1/2" x 11 3/8"  
 4. WINDOW HEADERS 3-2-10'S STP #2  
 5. MICROGRAMS  
 6. SMOKE DETECTORS