




REVISIONS	BY

TACALONC RESORT

DRAWN BOB JOHNSON	CHECKED
DATE APRIL 2004	SCALE
JOB NO.	SHEET 2
	OF 8

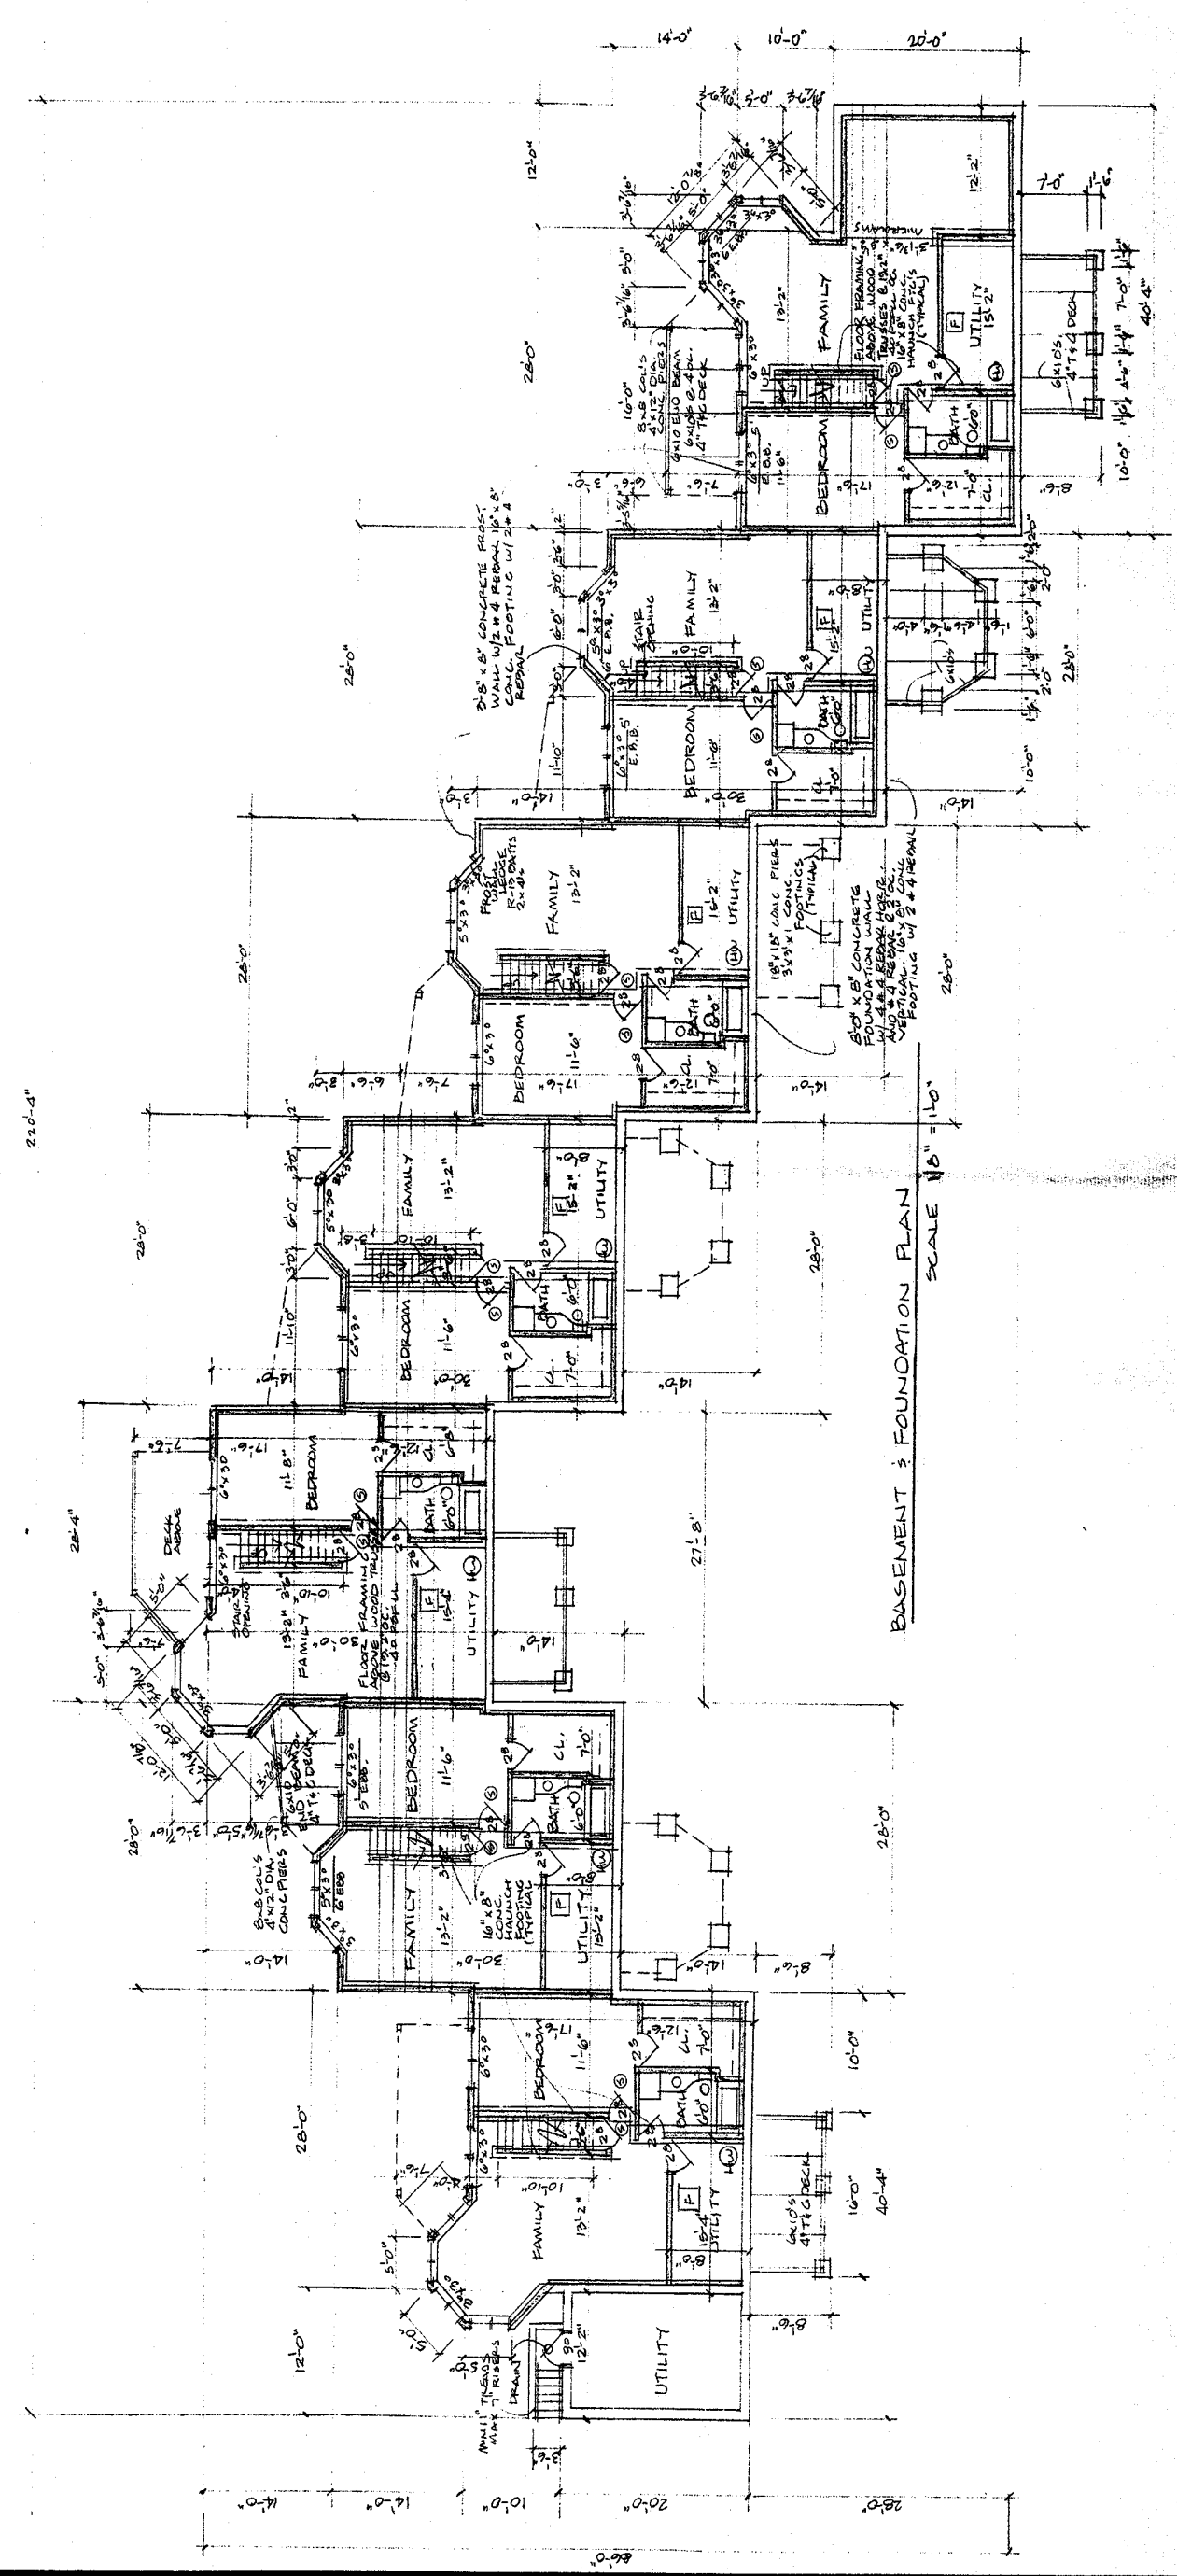

SOIL BEARING CLASS 2 2000 PSF  
CONCRETE MIN 3000 PSI

MATCH TO EXISTING BUILDING

BASEMENT FOUNDATION PLAN  
SCALE 1/8" = 1'-0"











REVISIONS	BY

TACALONG RESORT


DRAWN JOHN SKA	DATE MAY 2004	JOB NO.	SHEET 6
CHECKED	SCALE		
OF 8 SHEETS			

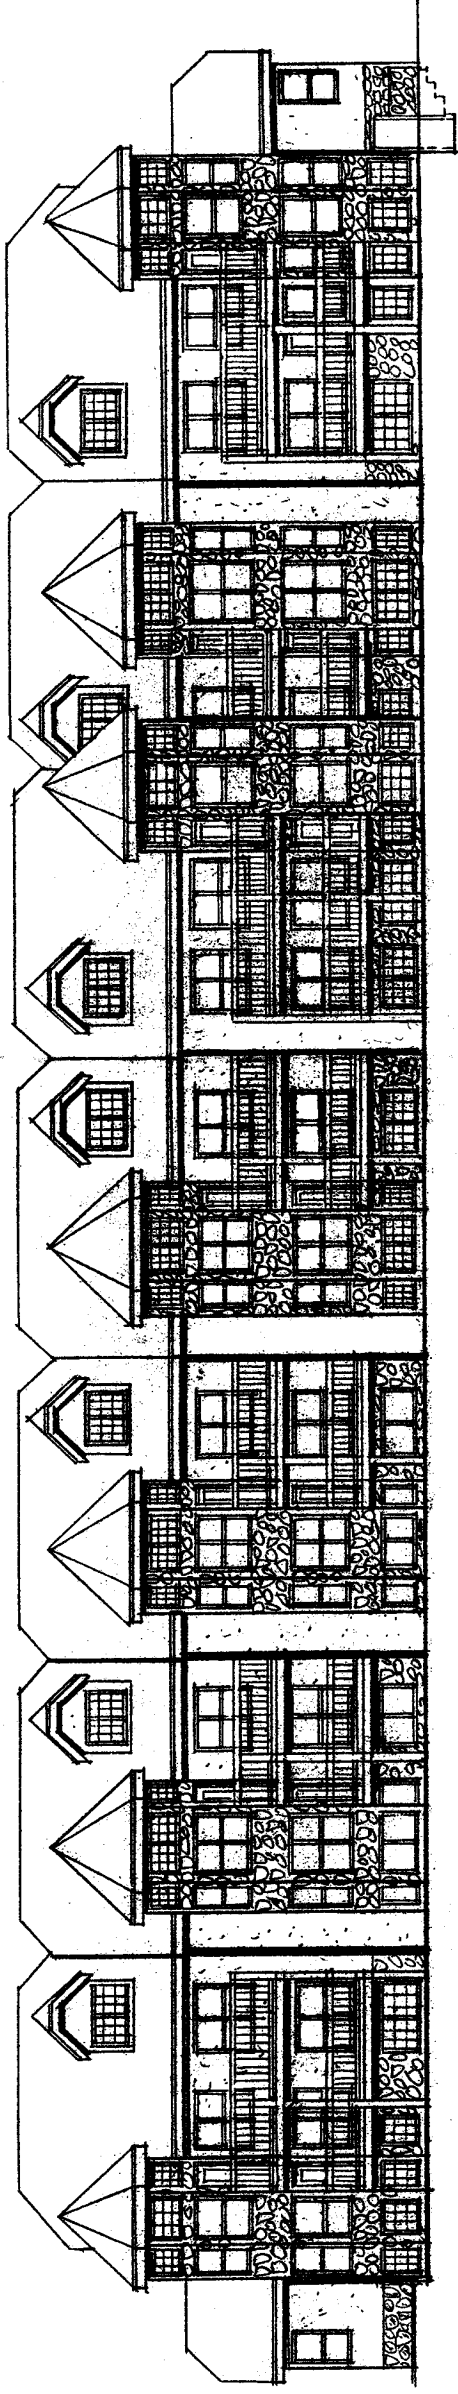


WEST ELEVATION  
SCALE 1/8"=1'-0"

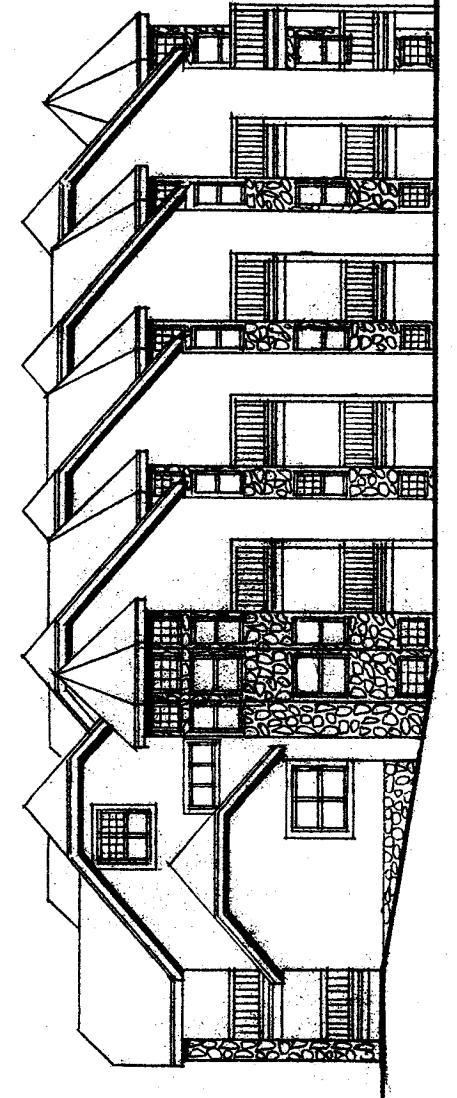

NORTH ELEVATION  
SCALE 1/8"=1'-0"

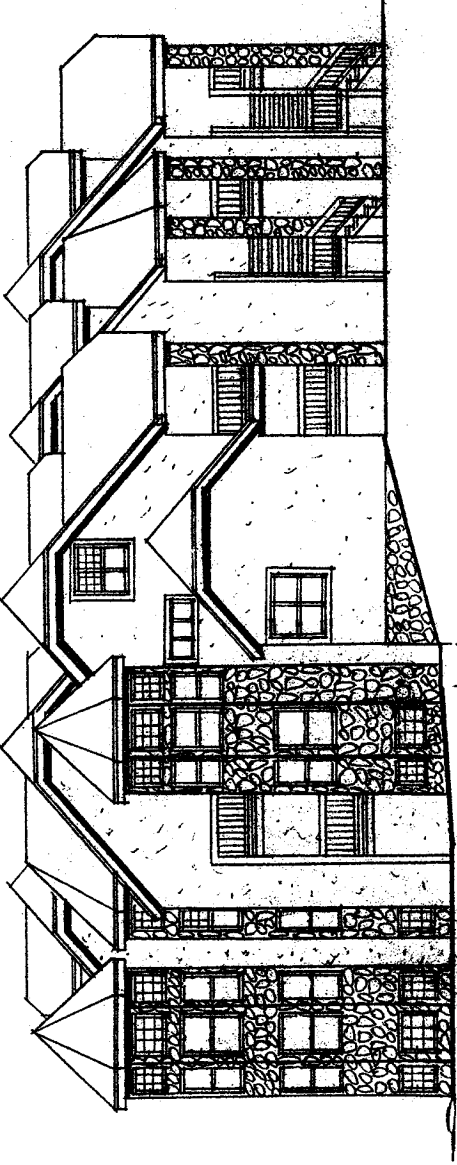

SOUTH ELEVATION  
SCALE 1/8"=1'-0"

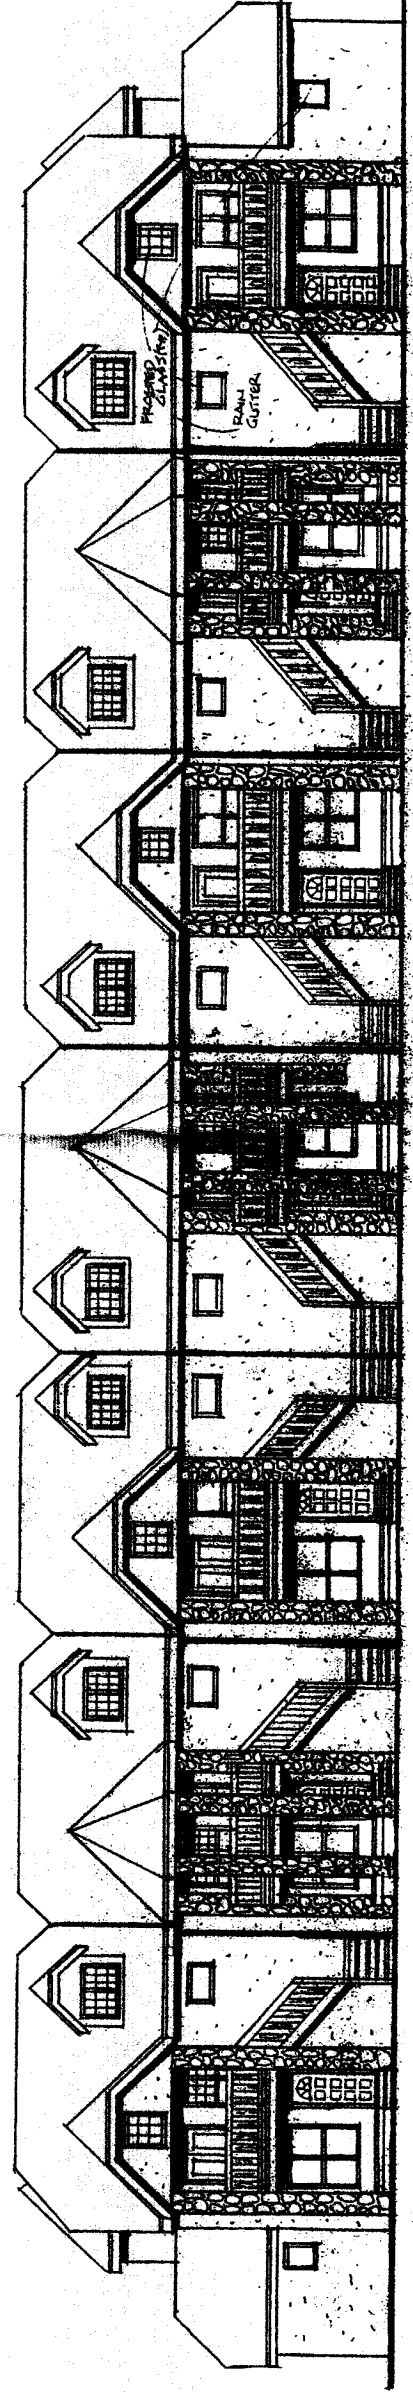


EAST ELEVATION  
SCALE 1/8"=1'-0"



NO.	DATE	BY	REVISIONS

TACALONG RESORT

DRAWN	BOD JOHNSON
CHECKED	
DATE	APRIL 2004
SCALE	
JOB NO.	
SHEET	3
OF	8

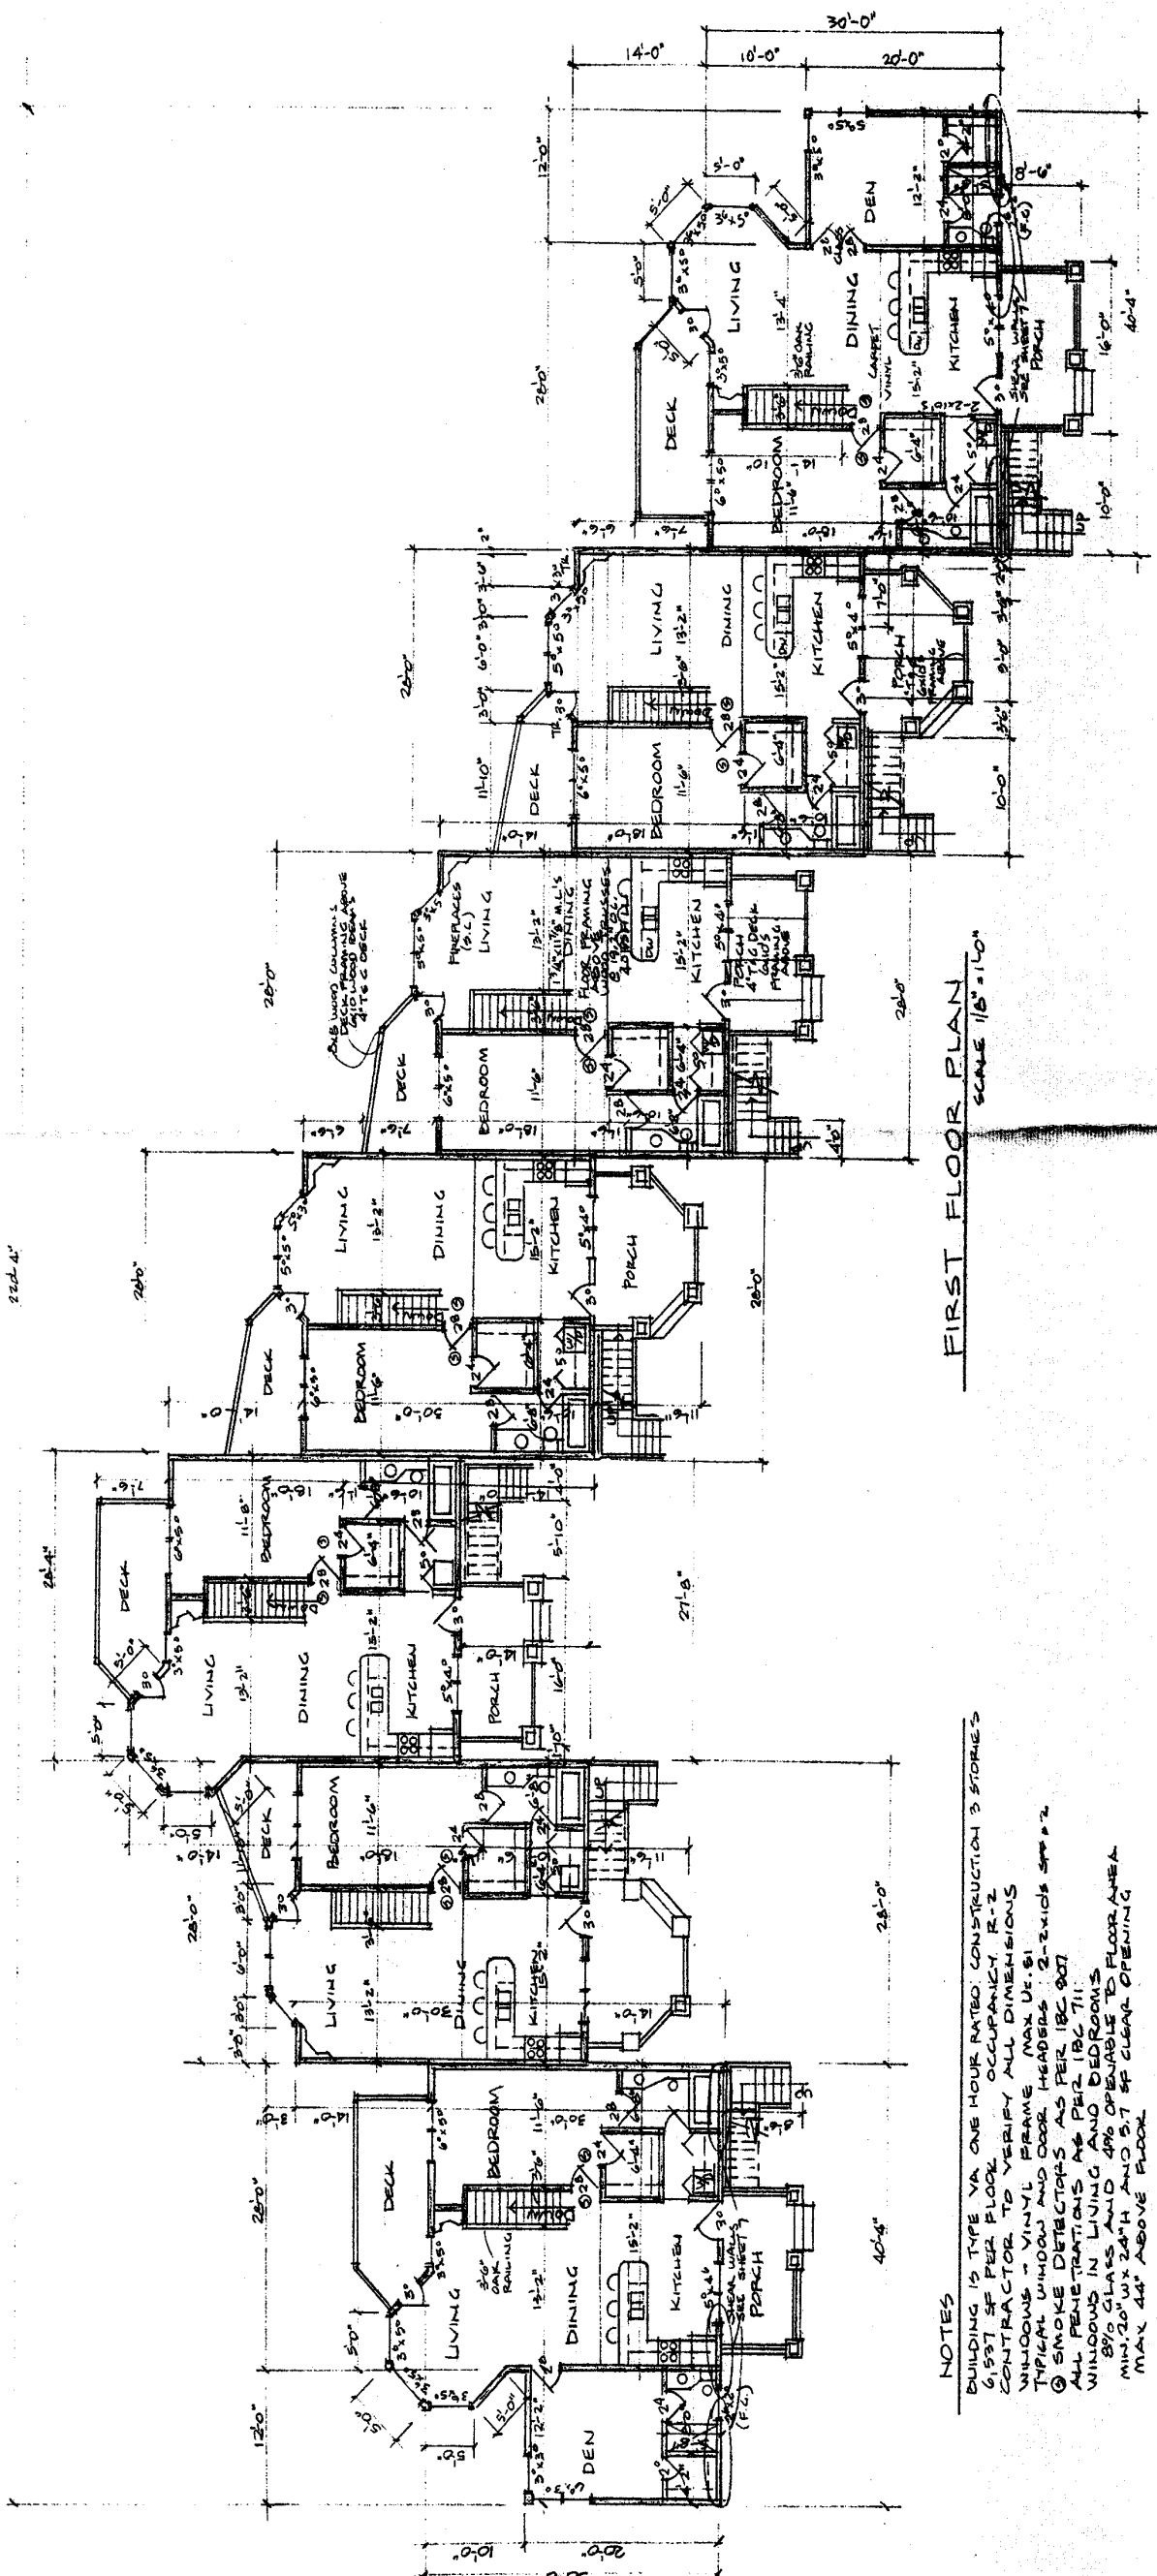

FIRST FLOOR PLAN  
SCALE 1/8" = 1'-0"

**NOTES**

BUILDING IS TYPE VA ONE HOUR RATED CONSTRUCTION 3 STOREYS  
 61571 SF PER FLOOR OCCUPANCY R-2  
 CONTRACTOR TO VERIFY ALL DIMENSIONS  
 WINDOWS - VINYL FRAME MAX U.E. 51  
 TYPICAL WINDOW AND DOOR HEADERS 2-2x10S SPP #2  
 SMOKE DETECTORS AS PER IBC 907  
 ALL PENETRATIONS AS PER IBC 711  
 WINDOWS IN LIVING AND BEDROOMS  
 87% GLASS AND 4% OPENABLE TO FLOOR AREA  
 MIN. 20" W x 24" H AND 5" T OF CLEAR OPENING  
 MAX. 44" ABOVE FLOOR

MATCH BUILDING TO EXISTING






REVISIONS	BY

TACALONC RESORT

DESIGNER BOB JOHNSON	DATE APRIL 2004
CHECKED	SCALE
JOB NO.	SHEET 5
OF SHEETS 8	

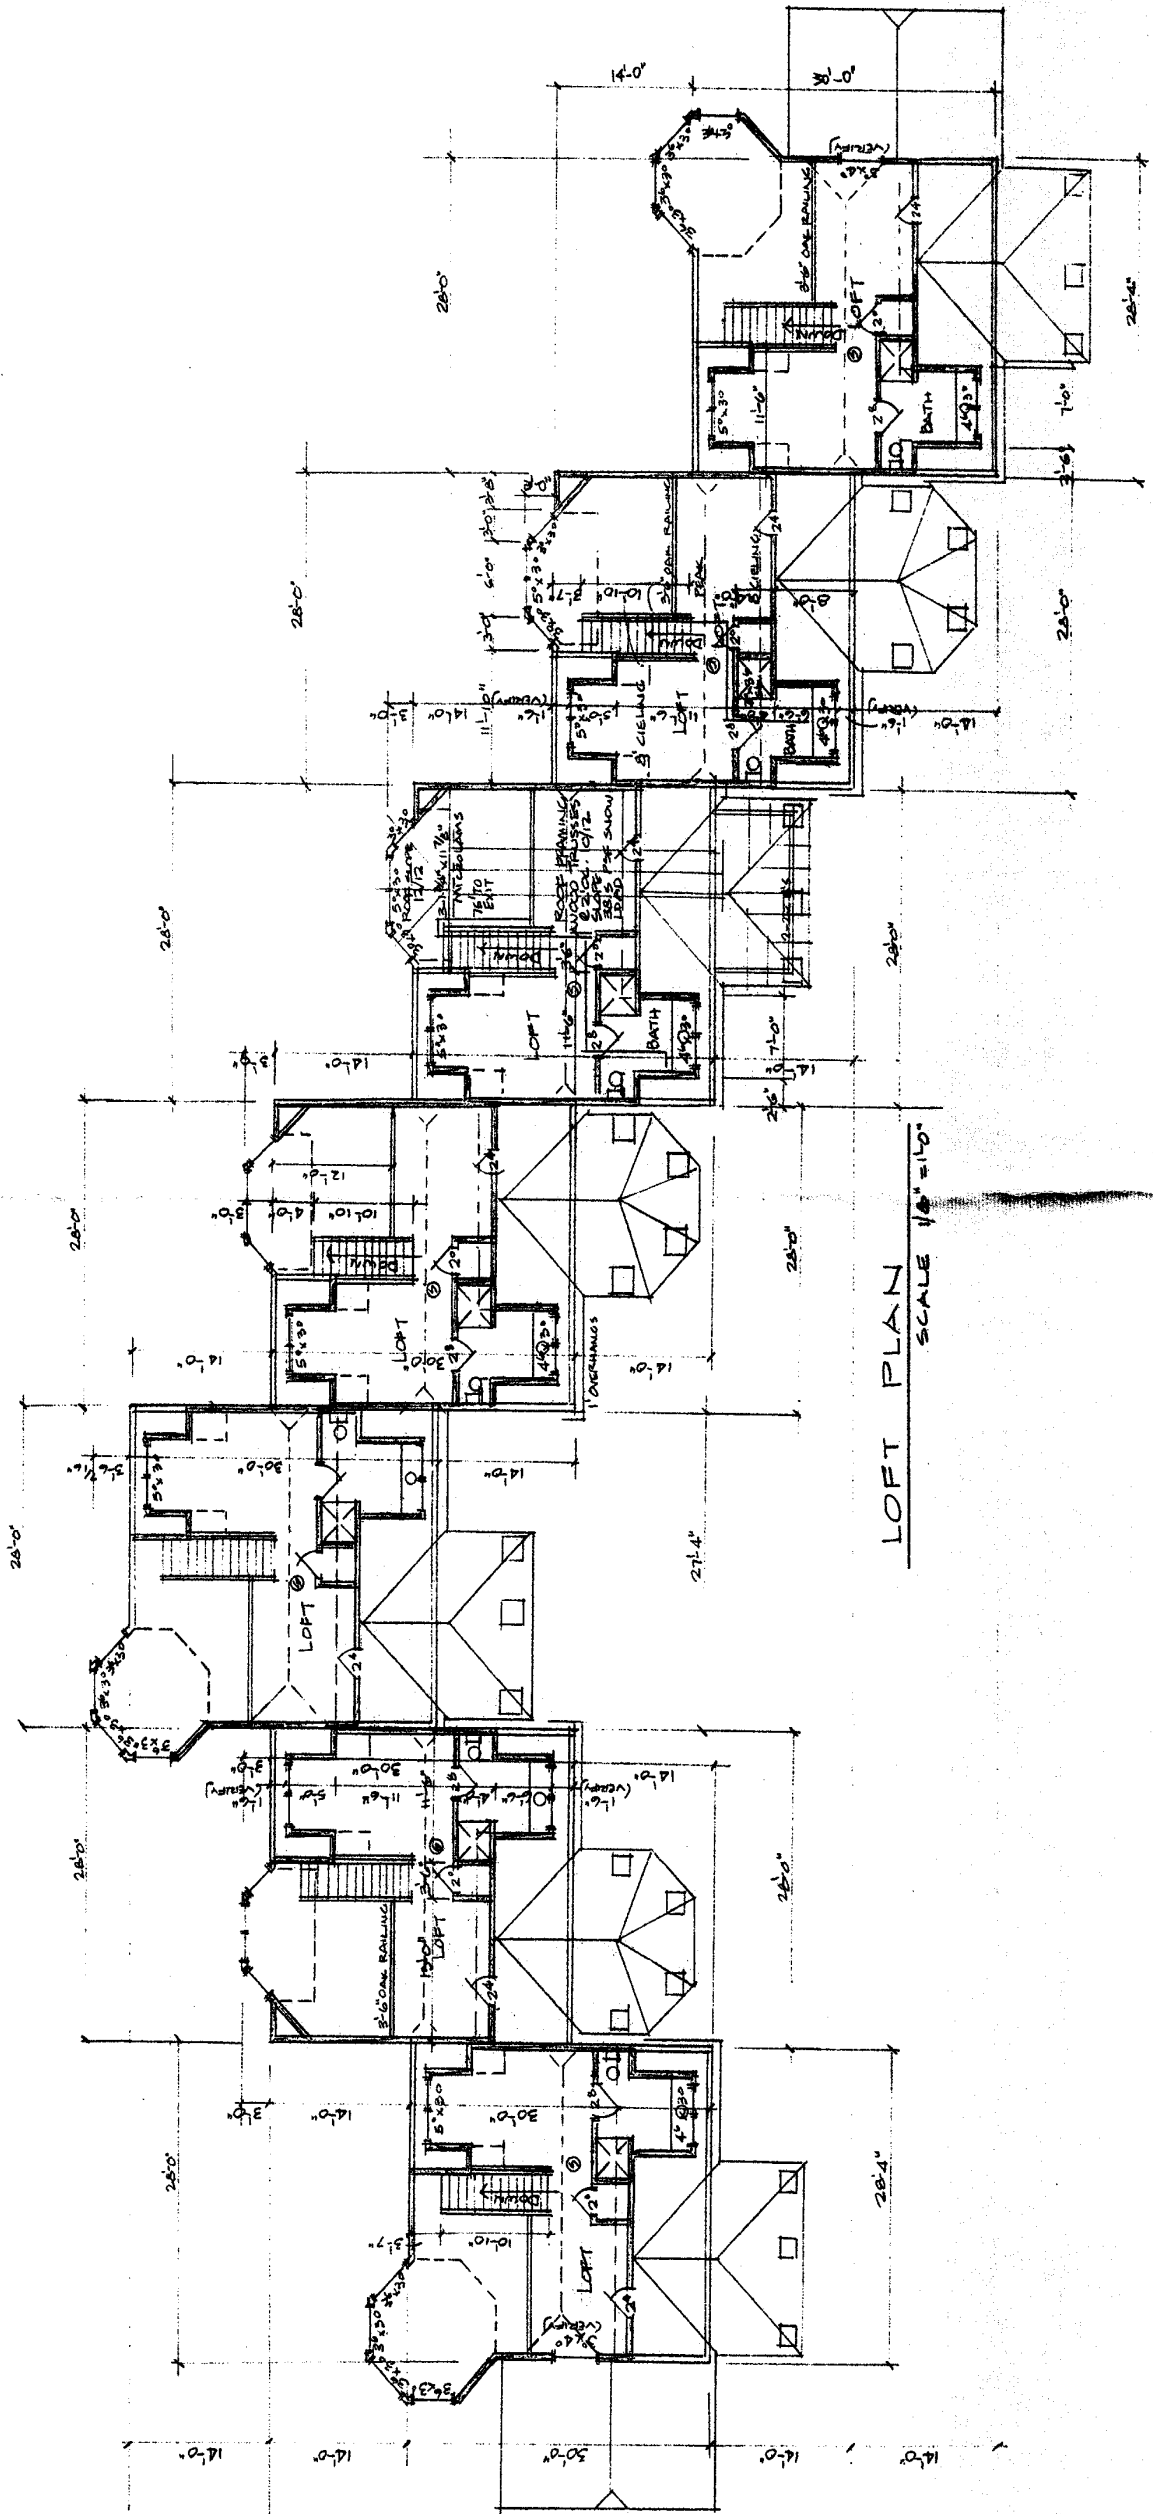


LOFT PLAN  
SCALE 1/8" = 1'-0"


REVISIONS	BY

TACALONG RESORT

DRAWN BOB JOHNSON	CHECKED
DATE MAY 2004	SCALE
JOB NO.	SHEET 6
	OF 8 SHEETS

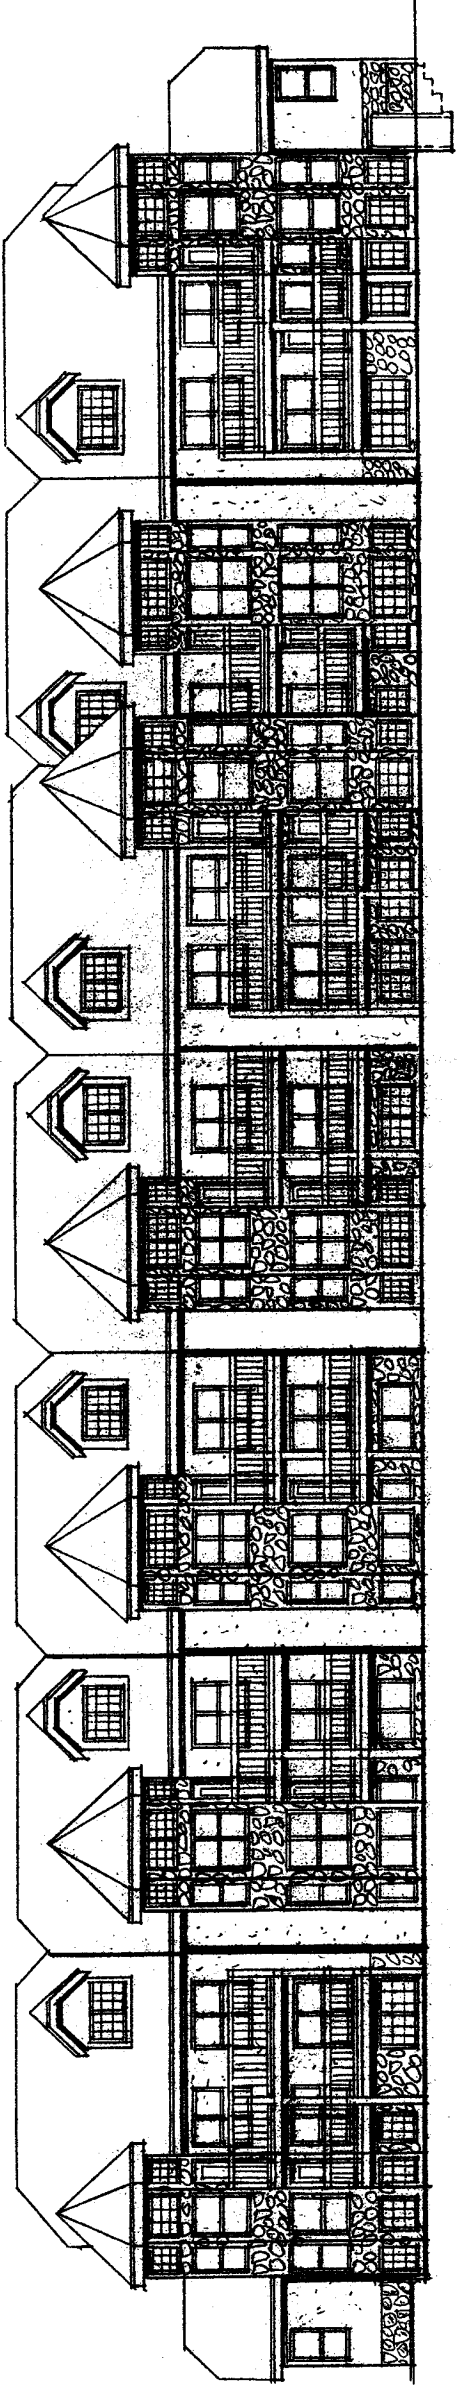


WEST ELEVATION  
SCALE 1/8"=1'-0"

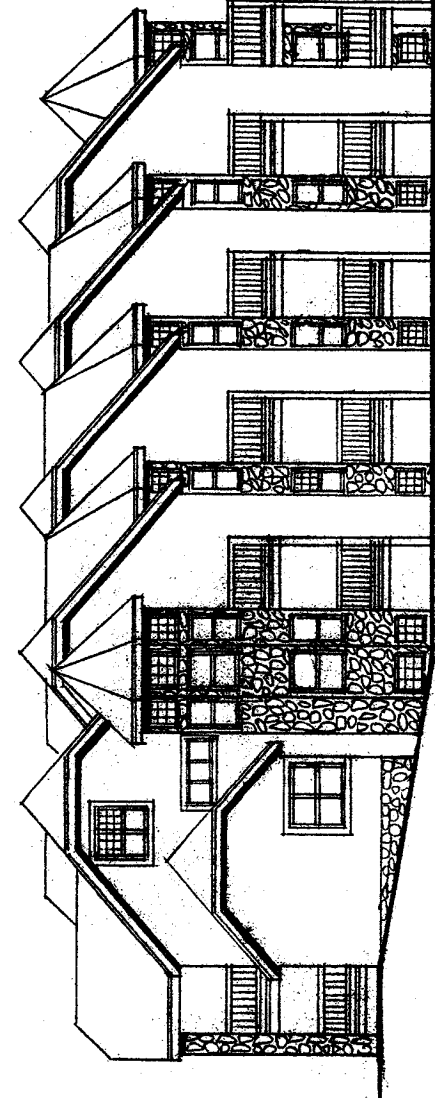

NORTH ELEVATION  
SCALE 1/8"=1'-0"



SOUTH ELEVATION  
SCALE 1/8"=1'-0"

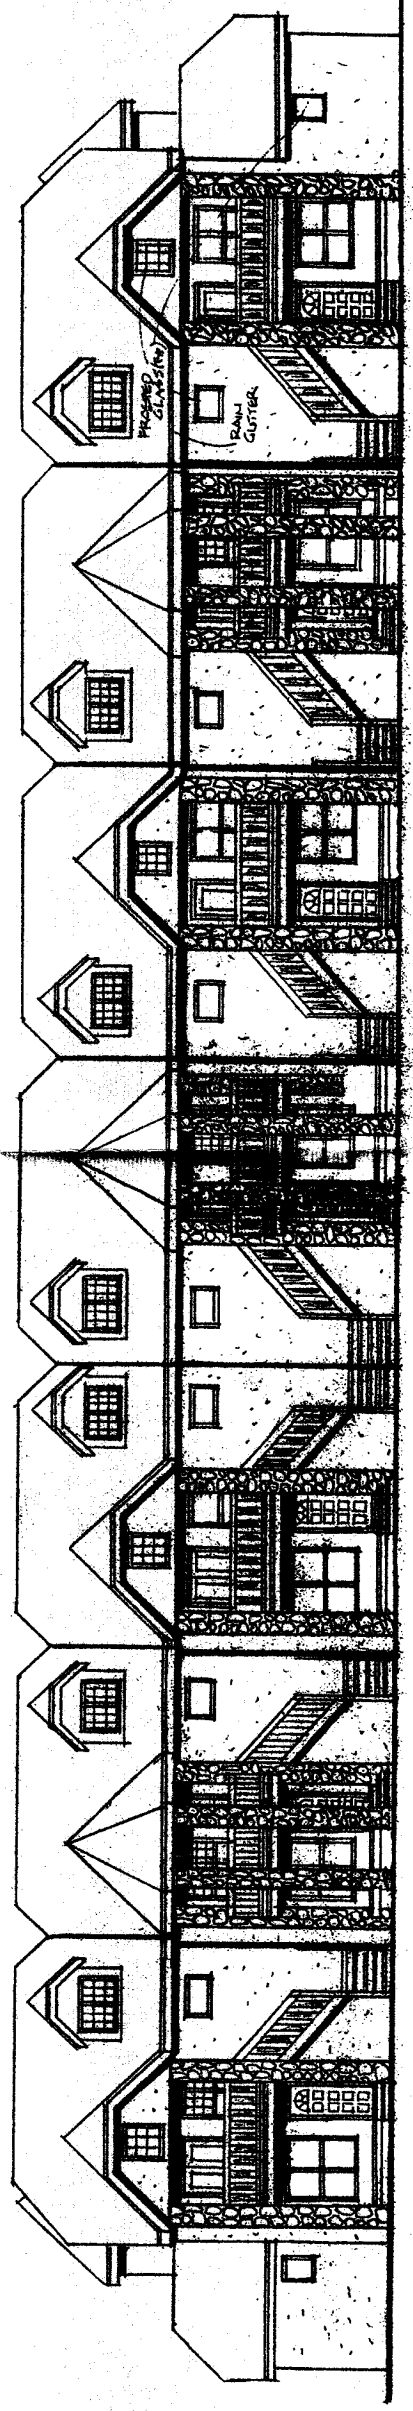


EAST ELEVATION  
SCALE 1/8"=1'-0"

REVISIONS	BY

TACALONG RESORT

DRAWN RPOD JOHNSON	DATE APRIL 2004
CHECKED	SCALE
JOB NO.	SHEET 2
OF 8	SHEETS

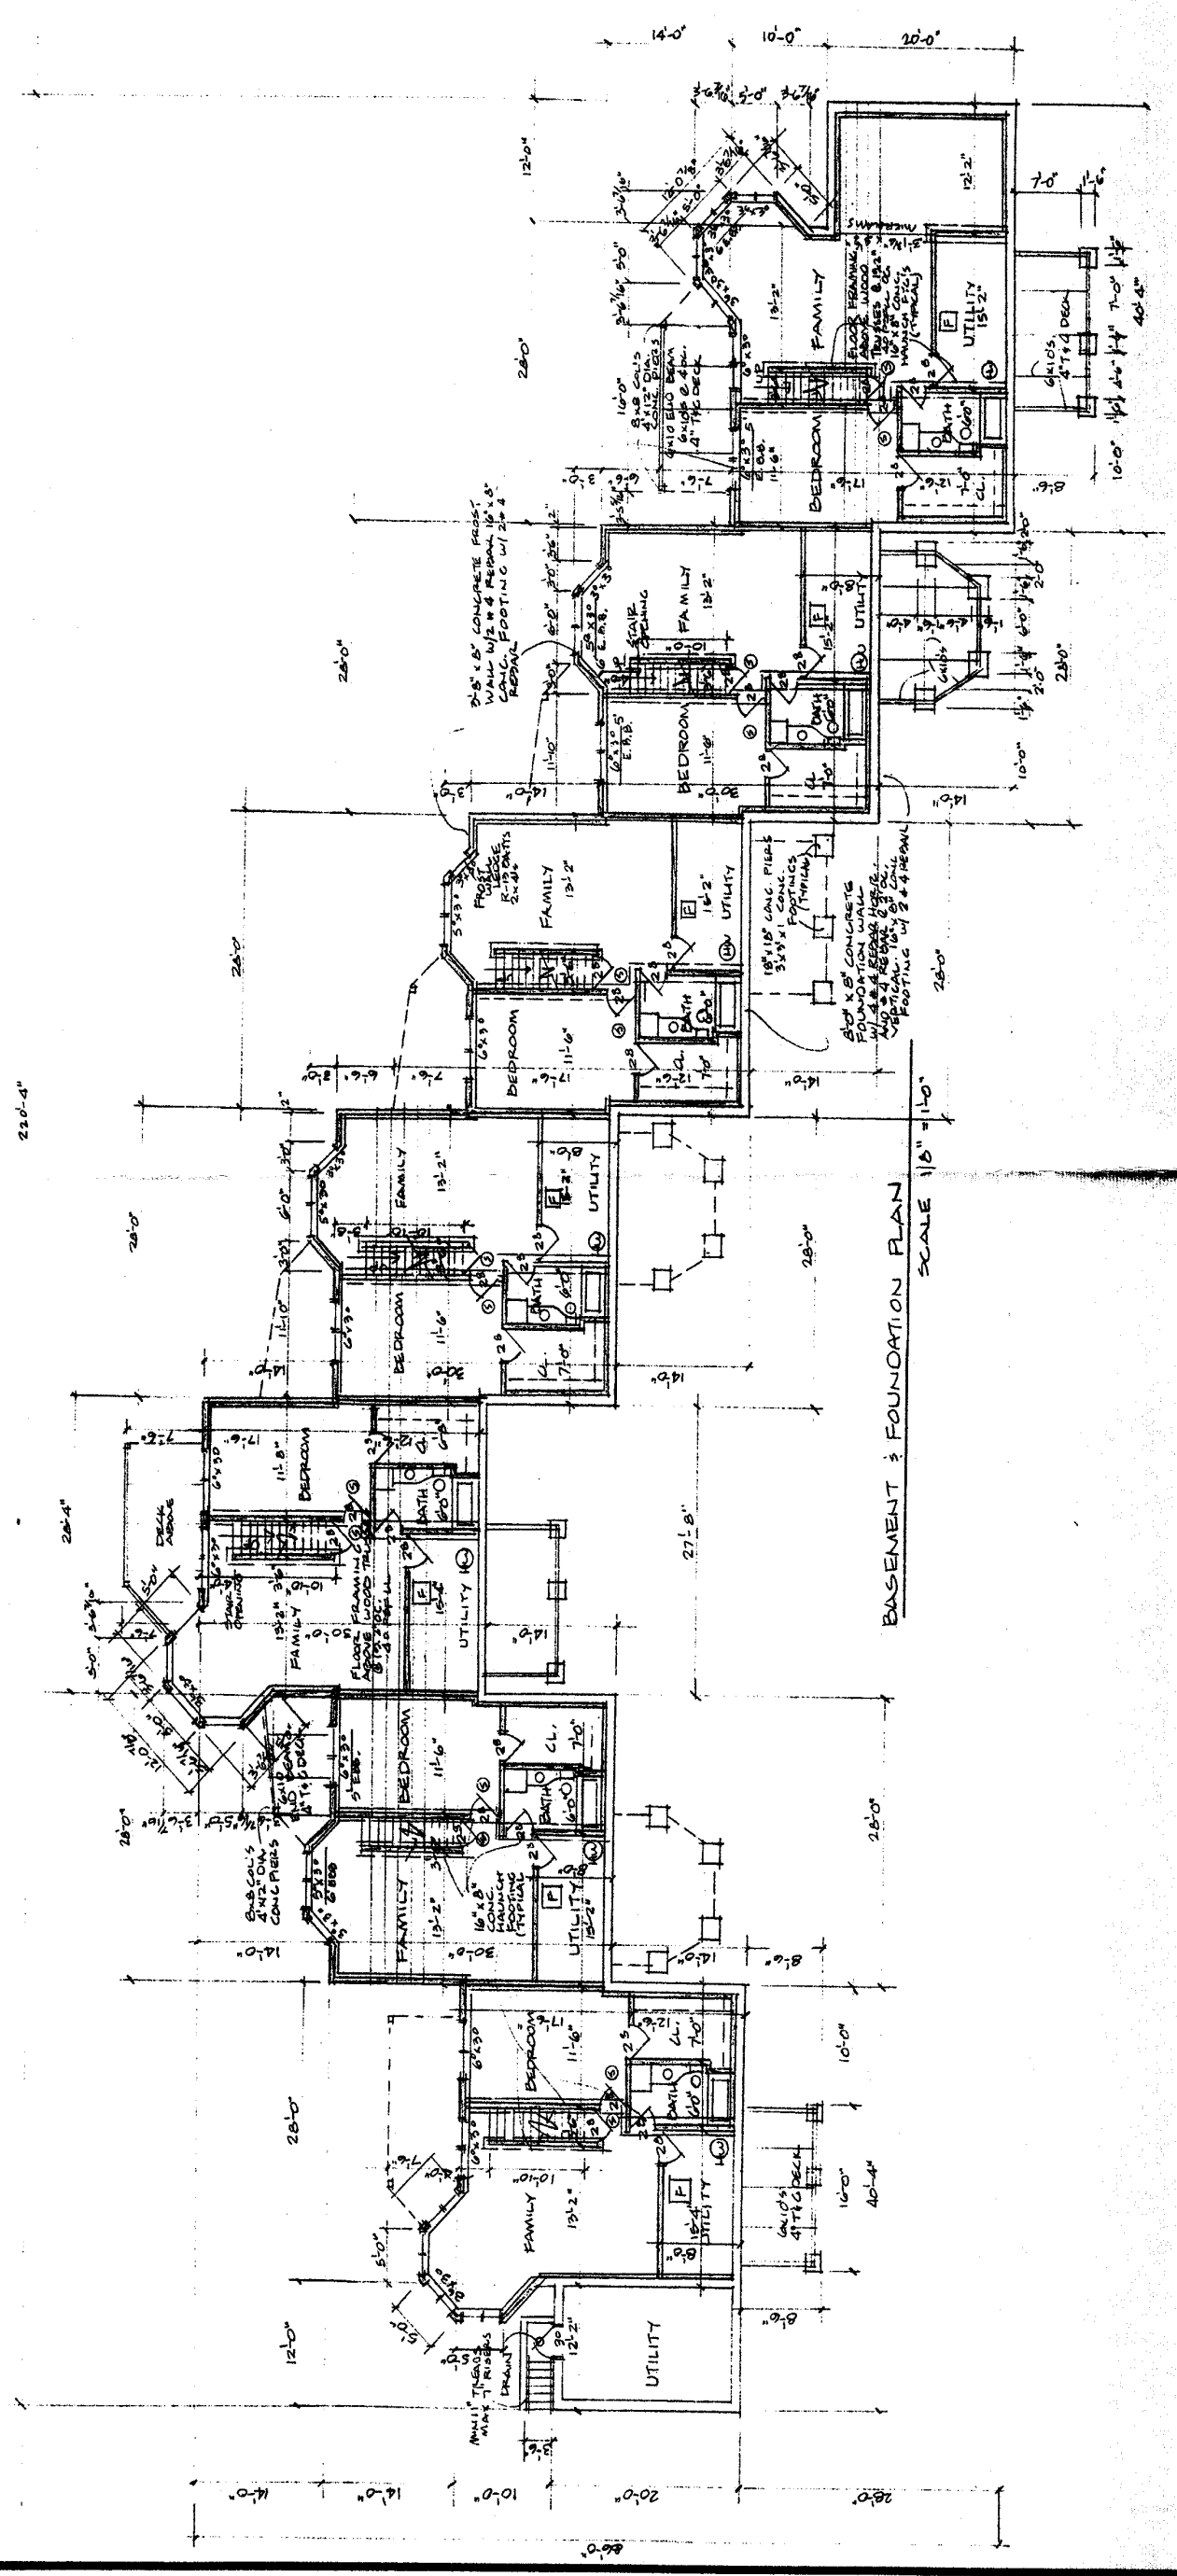


SOIL BEARING CLASS 2 3000 PAF  
CONCRETE MIN 3000 PSI  
MATCH TO EXISTING BUILDING

BASEMENT FOUNDATION PLAN  
SCALE 1/8" = 1'-0"

REVISIONS	BY

TACALONG RESORT

DRAWN EED JOHNSON	CHECKED
DATE APRIL 2004	SCALE
JOB NO.	SHEET 3
OF 8	SUBS

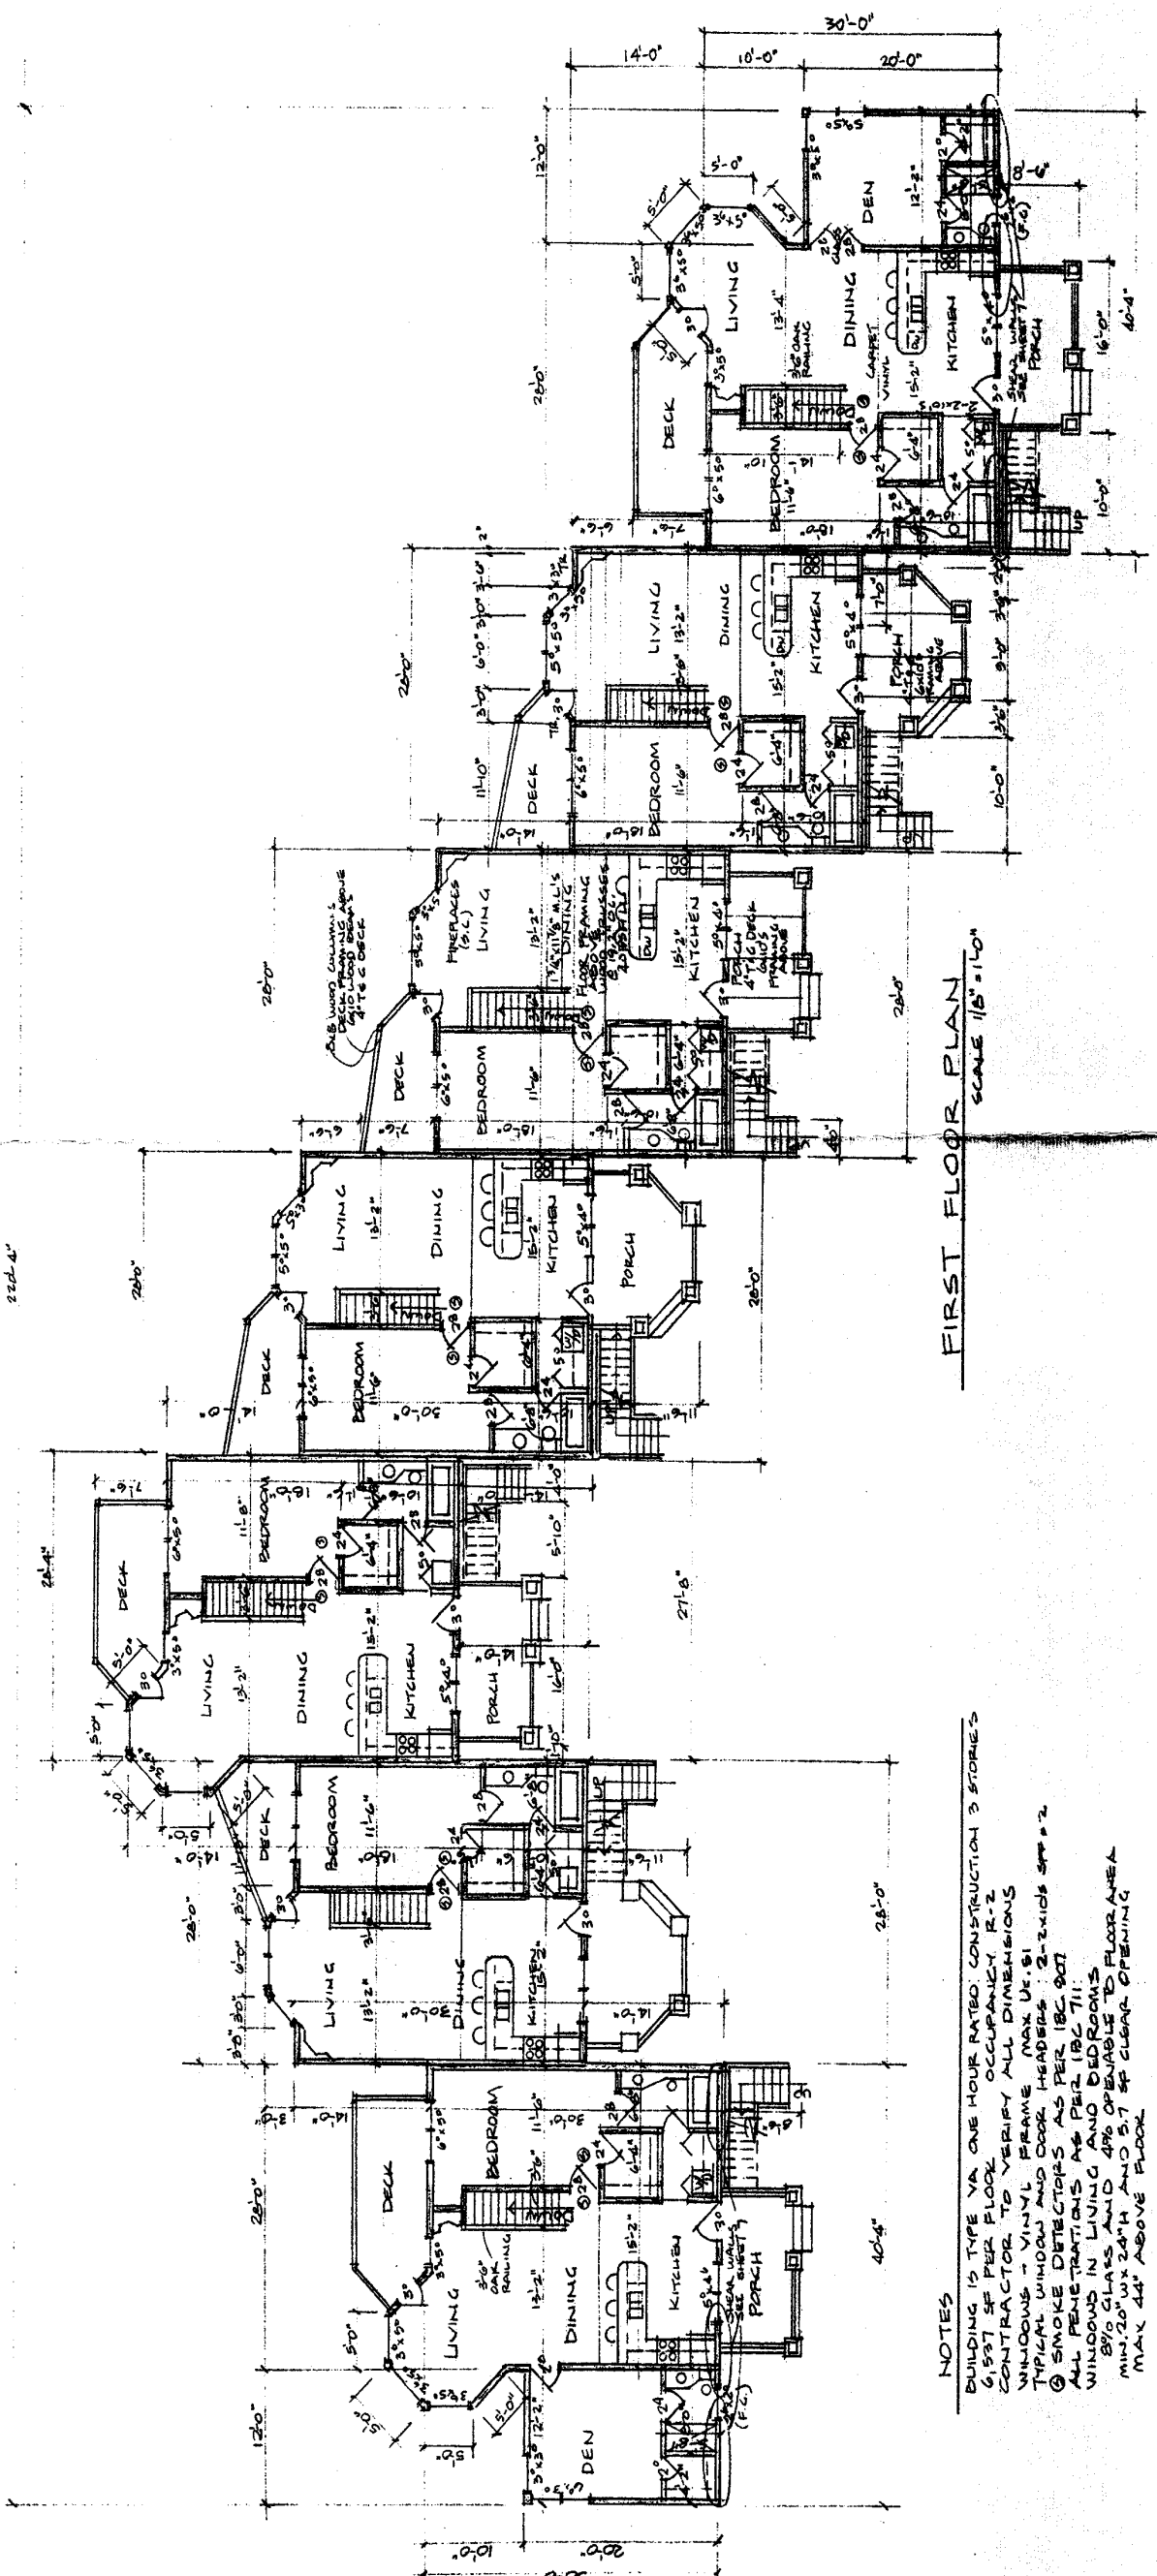

FIRST FLOOR PLAN  
SCALE 1/8" = 1'-0"

**NOTES**

BUILDING IS TYPE VA ONE HOUR RATED. CONSTRUCTION 3 STOREYS  
 6.597 SF PER FLOOR OCCUPANCY R-2  
 CONTRACTOR TO VERIFY ALL DIMENSIONS  
 WINDOWS - VINYL FRAME MAX U.E. 51  
 TYPICAL WINDOW AND DOOR HEADERS: 2-2x10S SPS #2  
 SMOKE DETECTORS AS PER IBC 907  
 ALL PENETRATIONS AS PER IBC 711  
 87% GLASS AND 13% SOLID TO FLOOR AREA  
 MIN. 20" W/ 20" H AND 3" CLEAR OPENING  
 MAX 44" ABOVE FLOOR

MATCH BUILDING TO EXISTING





